

PLOT-8C-SEC-18, PANVEL(W),
TAL-PANVEL, DIST-RAIGAD.





DEVELOPERS

CENTERLINE PLAN




ASIM	SEEMA T.	MHATRE	DATE
DESIGN BY	DRAWN BY	CHECK BY	19-10-2024

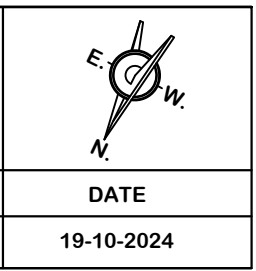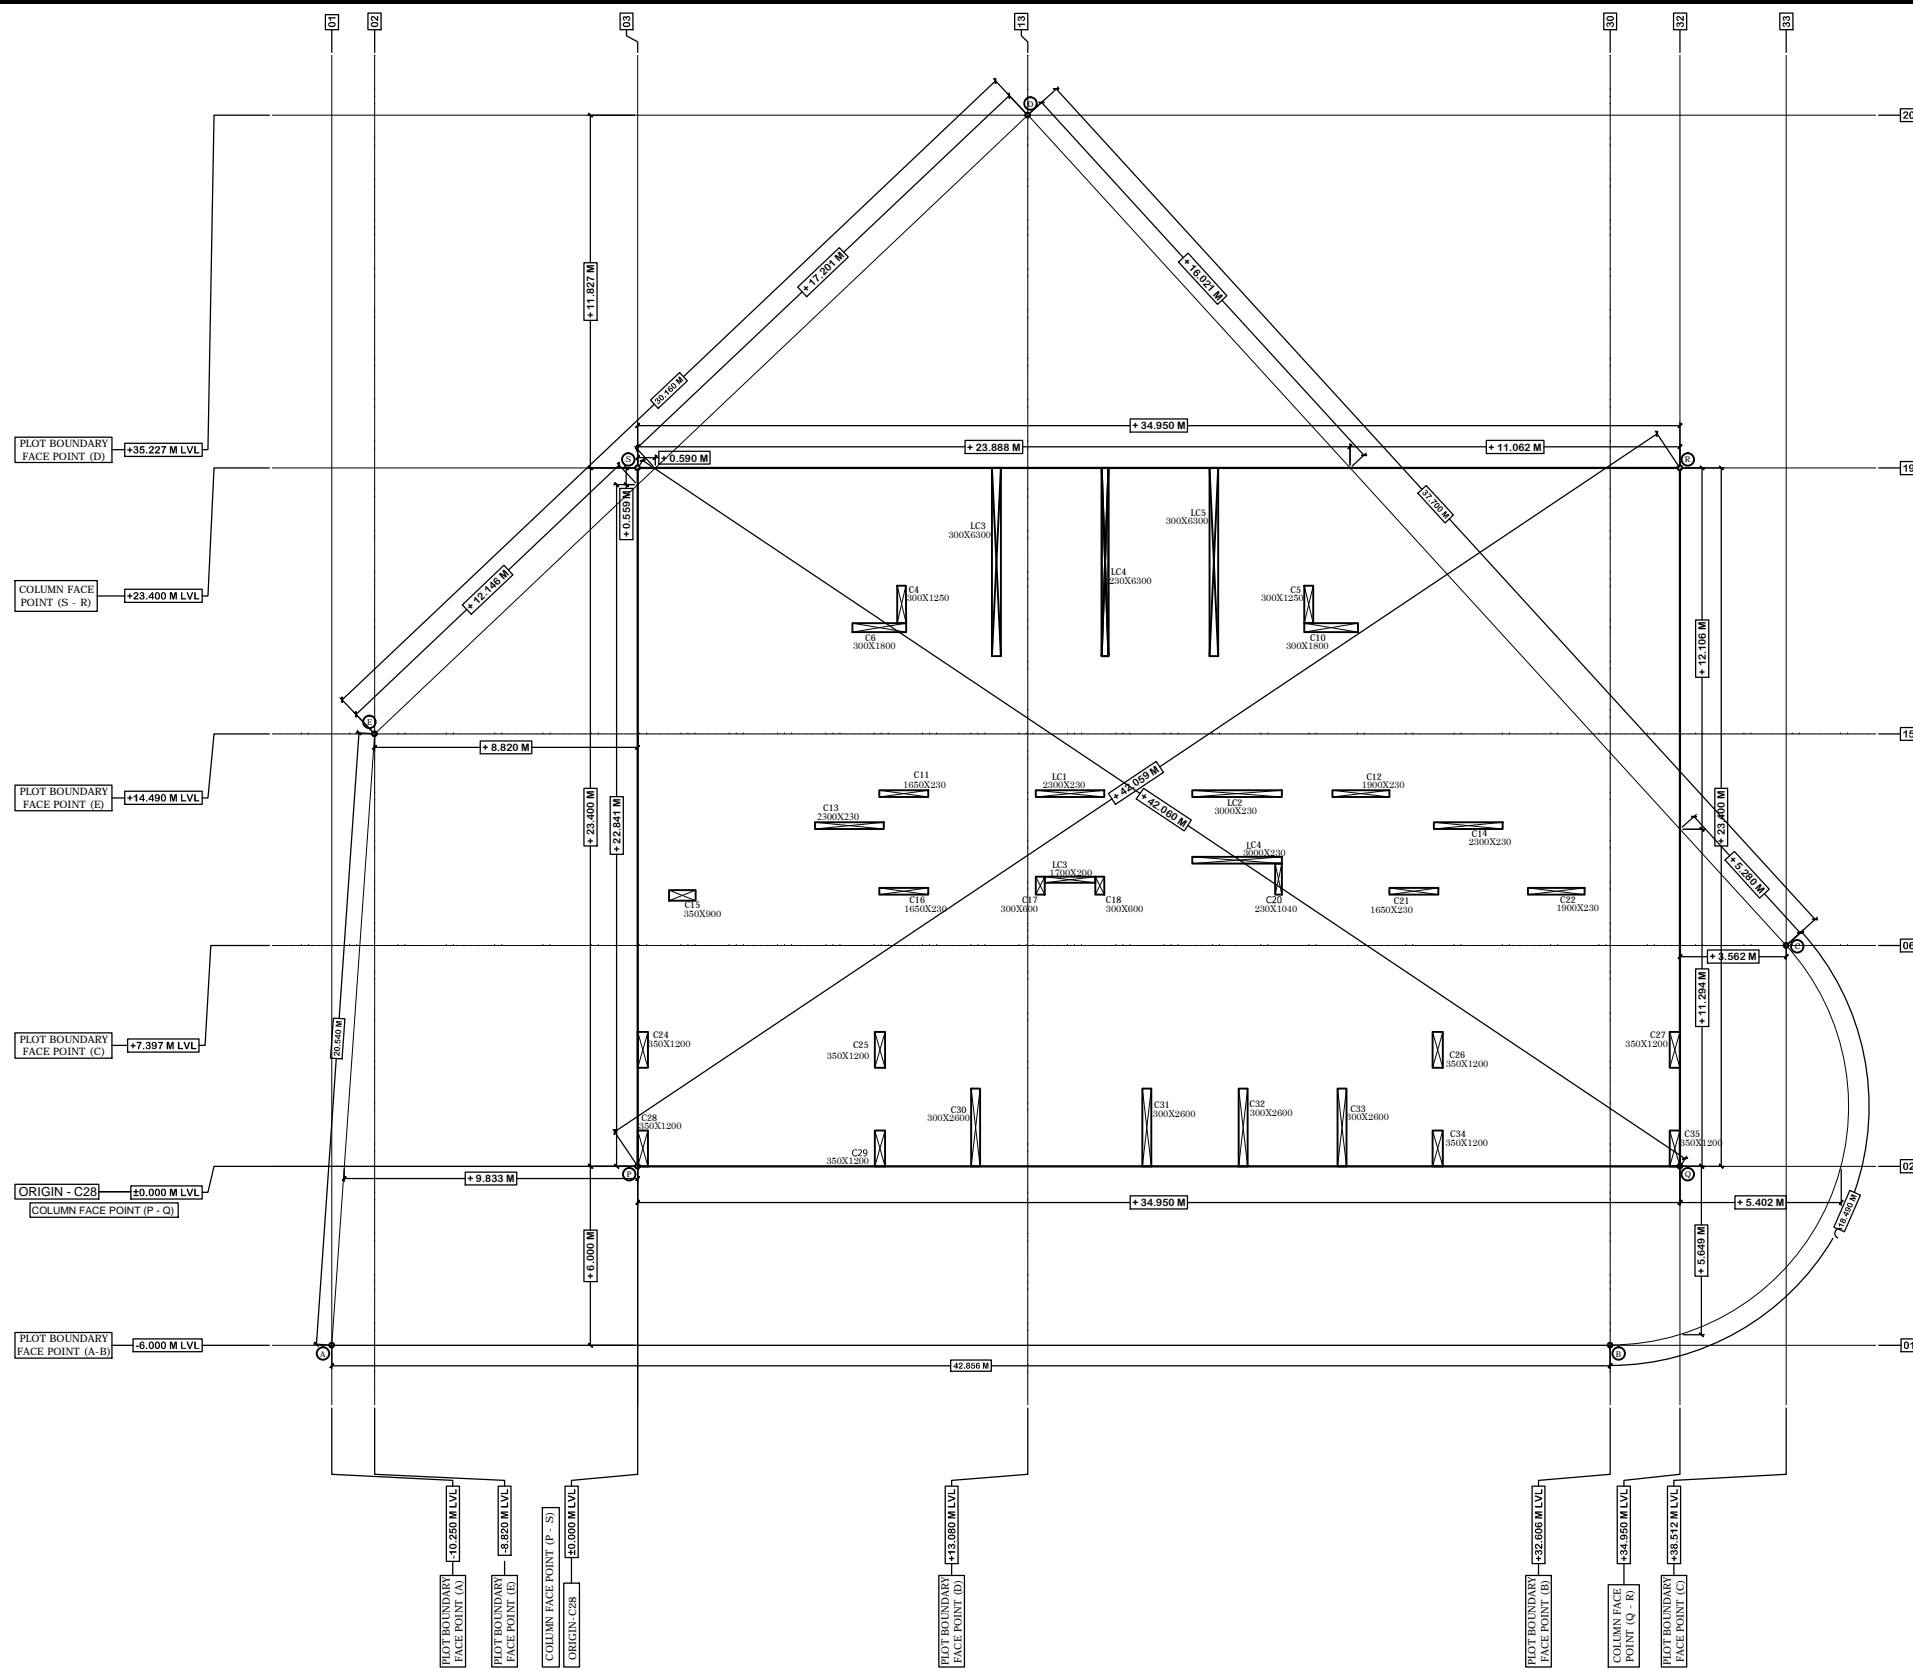

DEVELOPERS

**DIAGONAL
LAYOUT PLAN**

disha™
www.dishaarch.com
architects-engineers-interior designers

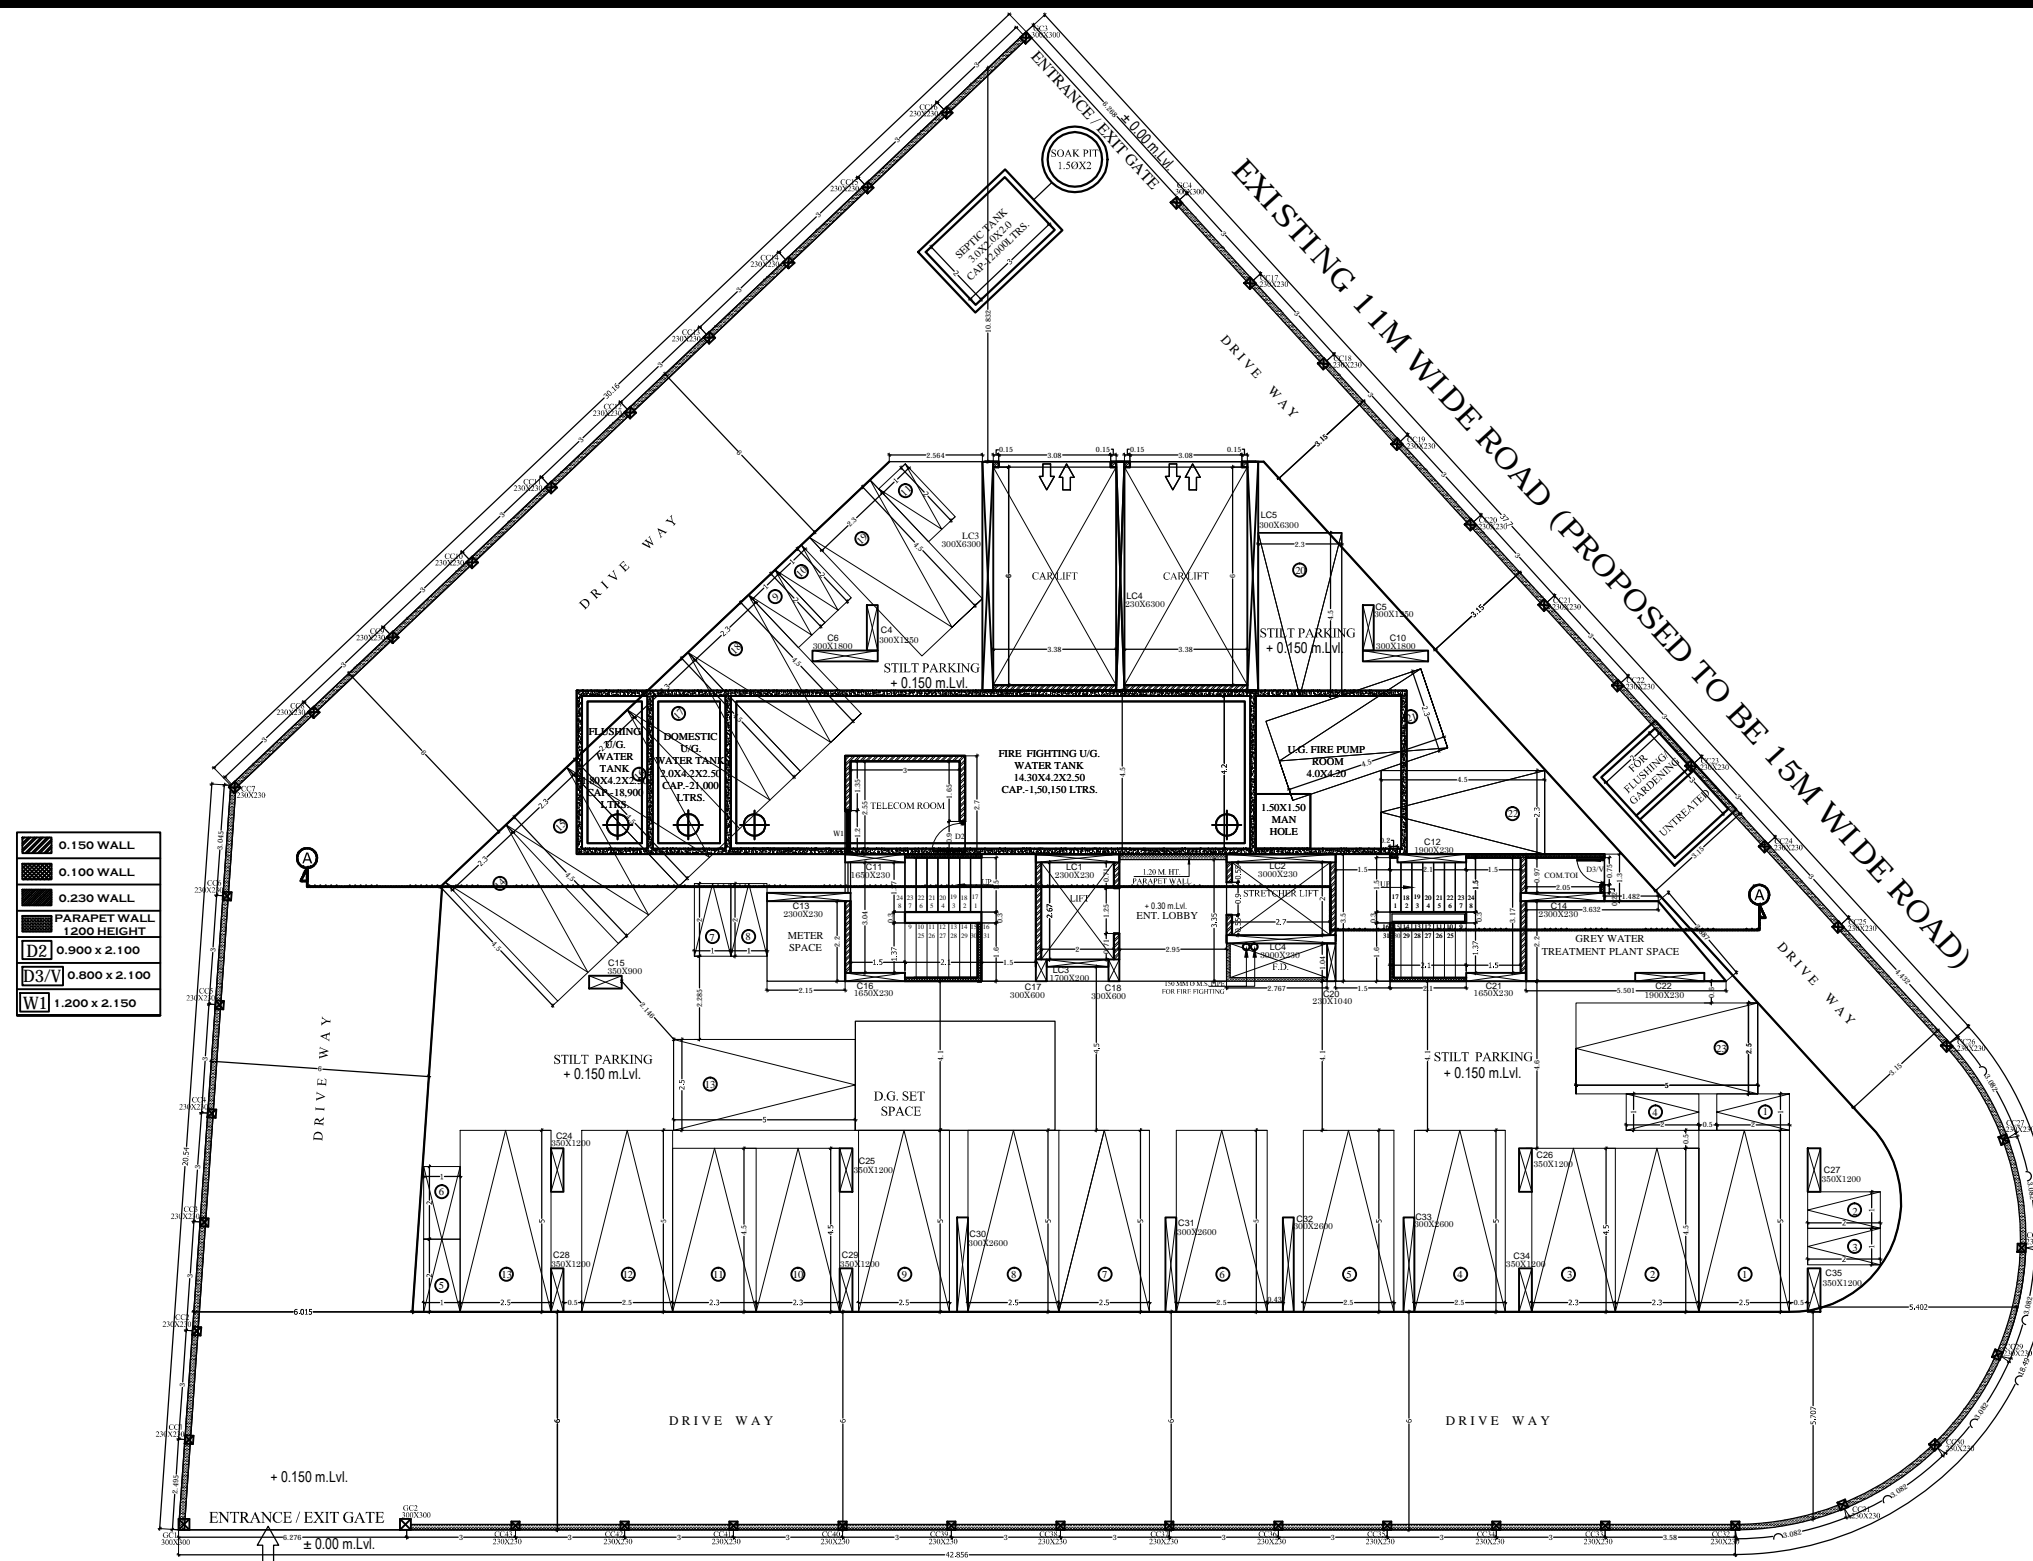

PROPOSED 11M WIDE SERVICE ROAD
(DUE TO KALAMBOLI INTERCHANGE)
TO THANE <<<< NATIONAL HIGHWAY - 4B >>>> TO URAN

PLOT-8C-SEC-18, PANVEL(W),
TAL-PANVEL, DIST-RAIGAD.



DEVELOPERS


GROUND FLOOR PLAN



architects-engineers-interior designers

ASIM	SEEMA T.	MHATRE	DATE
DESIGN BY	DRAWN BY	CHECK BY	19-10-2024

008,Bldg.no.9,NI-6,Sector 15,Nerul,Navi Mumbai 400706 | Tel.:022-27727982 | e-mail:info@dishaarch.com | www.dishaarch.com

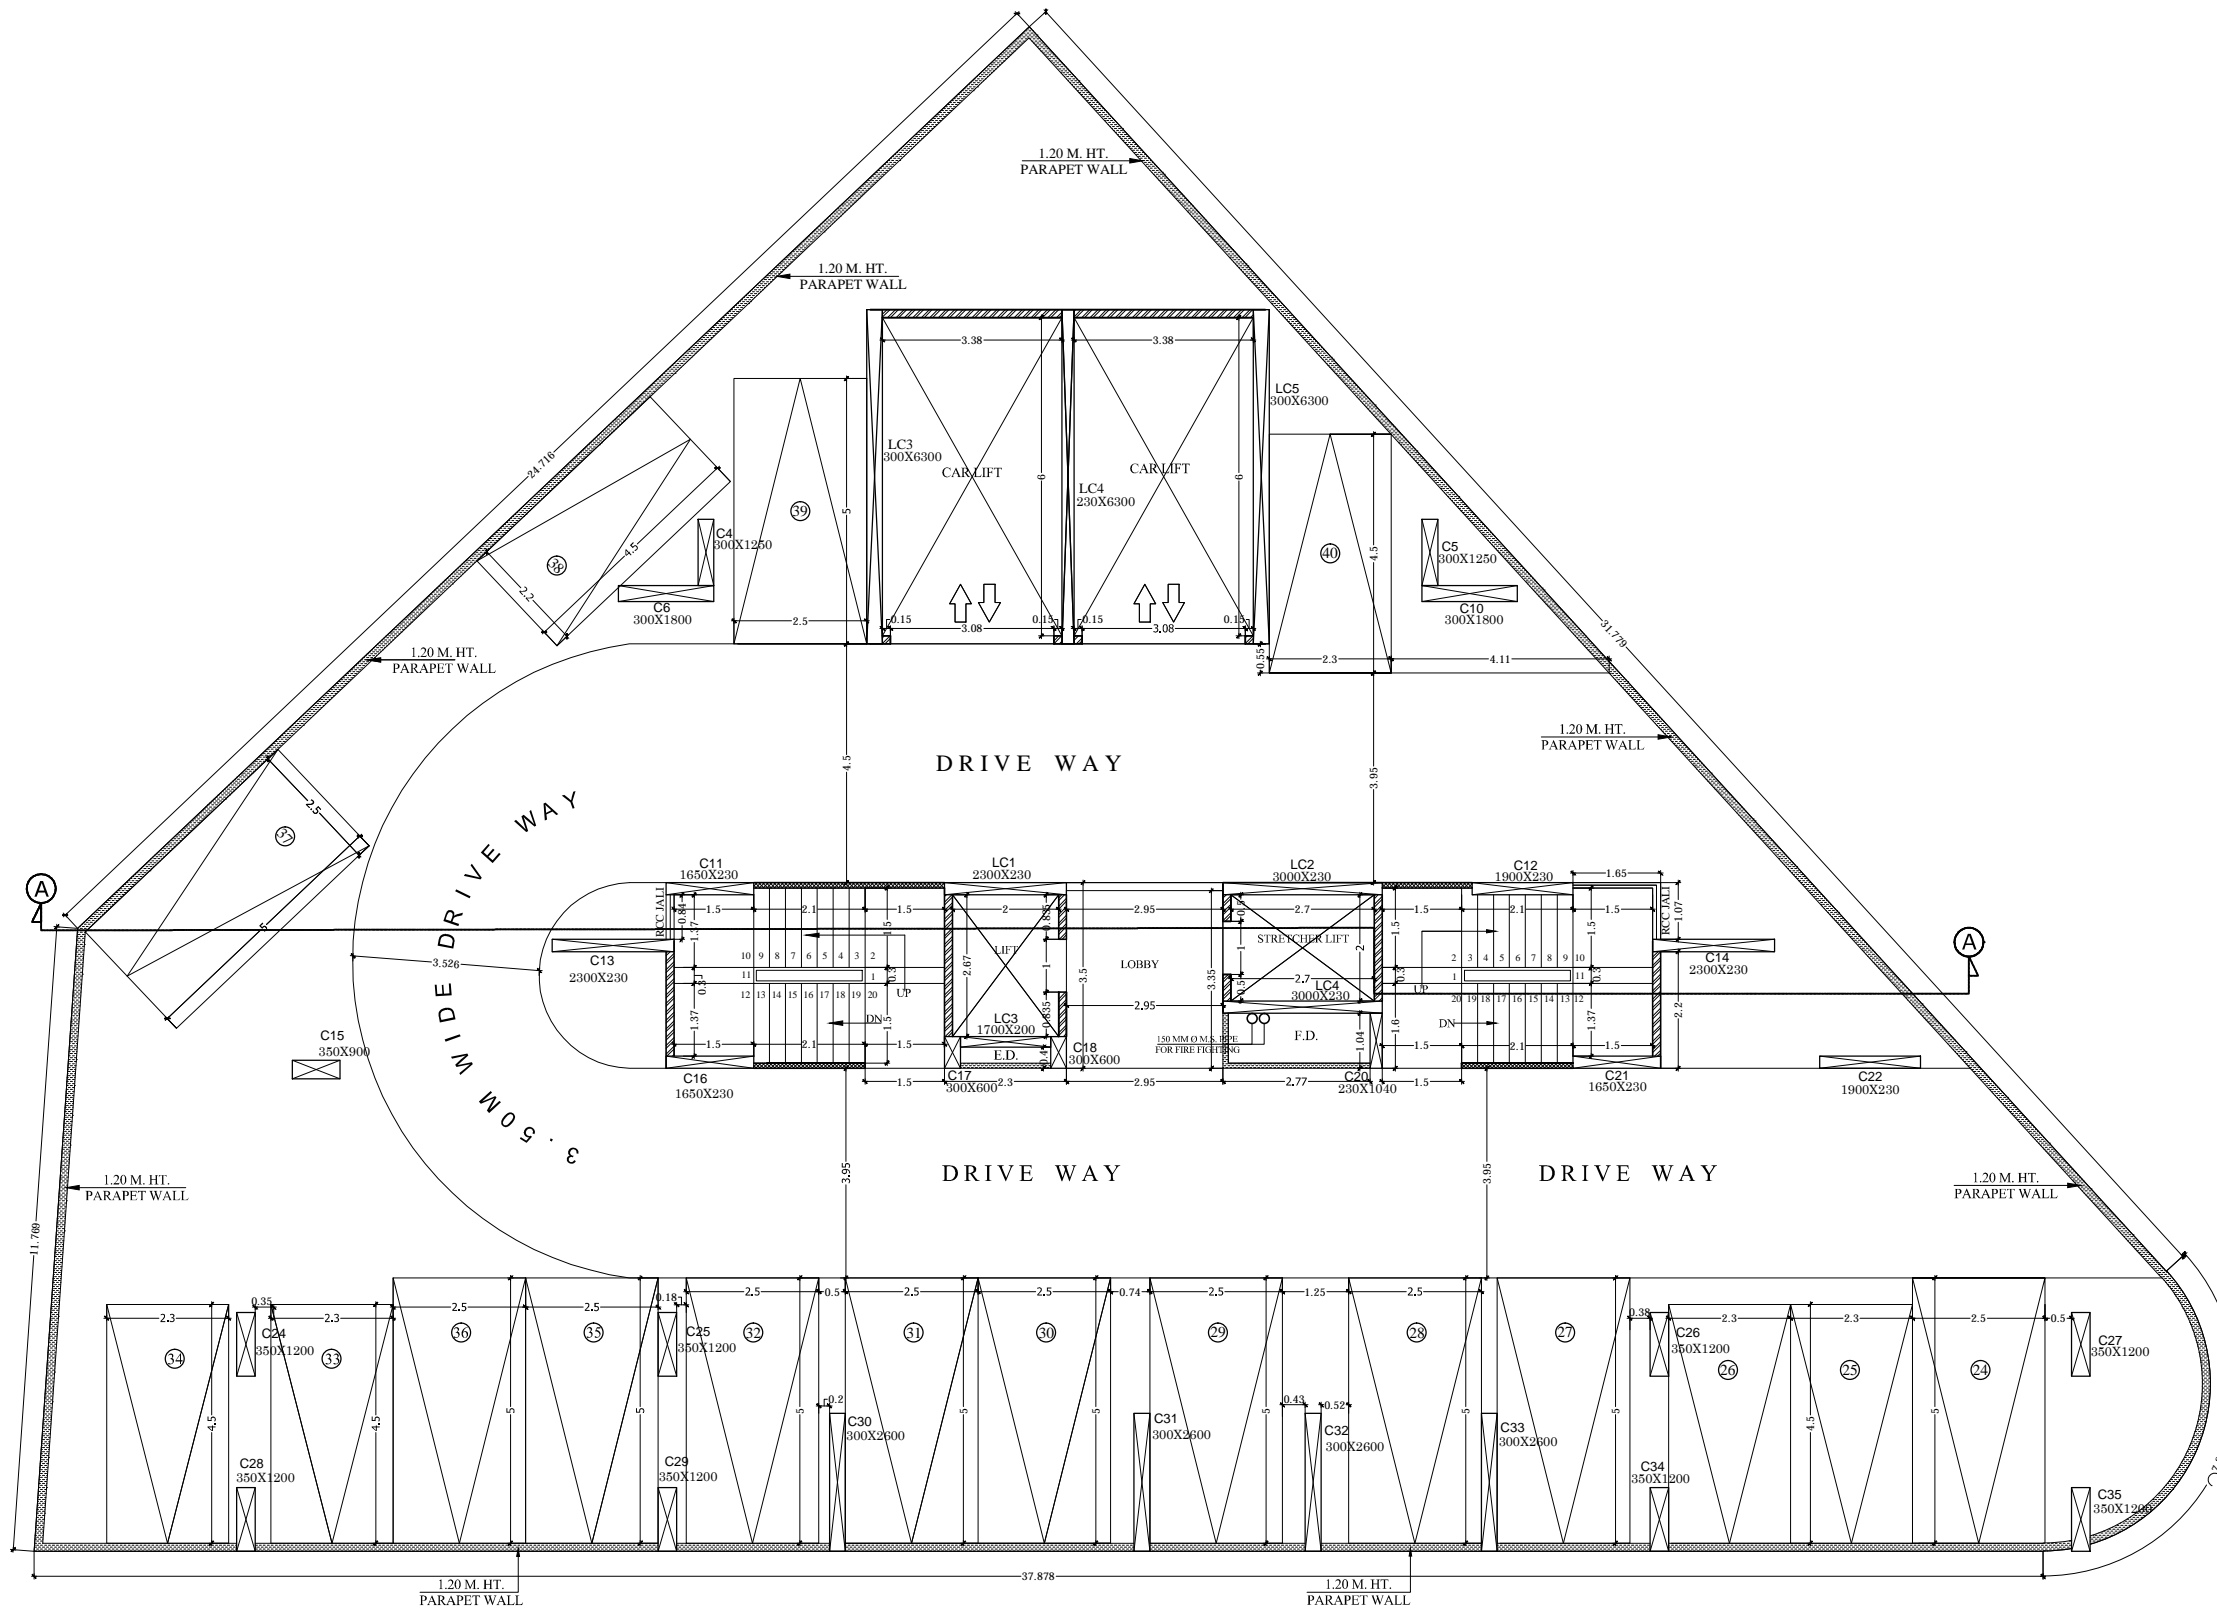

PLOT-8C-SEC-18, PANVEL(W),
TAL-PANVEL, DIST-RAIGAD.




DEVELOPERS

FIRST FLOOR PLAN



ASIM	SEEMA T.	MHATRE	DATE
DESIGN BY	DRAWN BY	CHECK BY	19-10-2024

008,Bldg.no.9,NI-6,Sector 15,Nerul,Navi Mumbai 400706 | Tel.:022-27727982 | e-mail:info@dishaarch.com | www.dishaarch.com

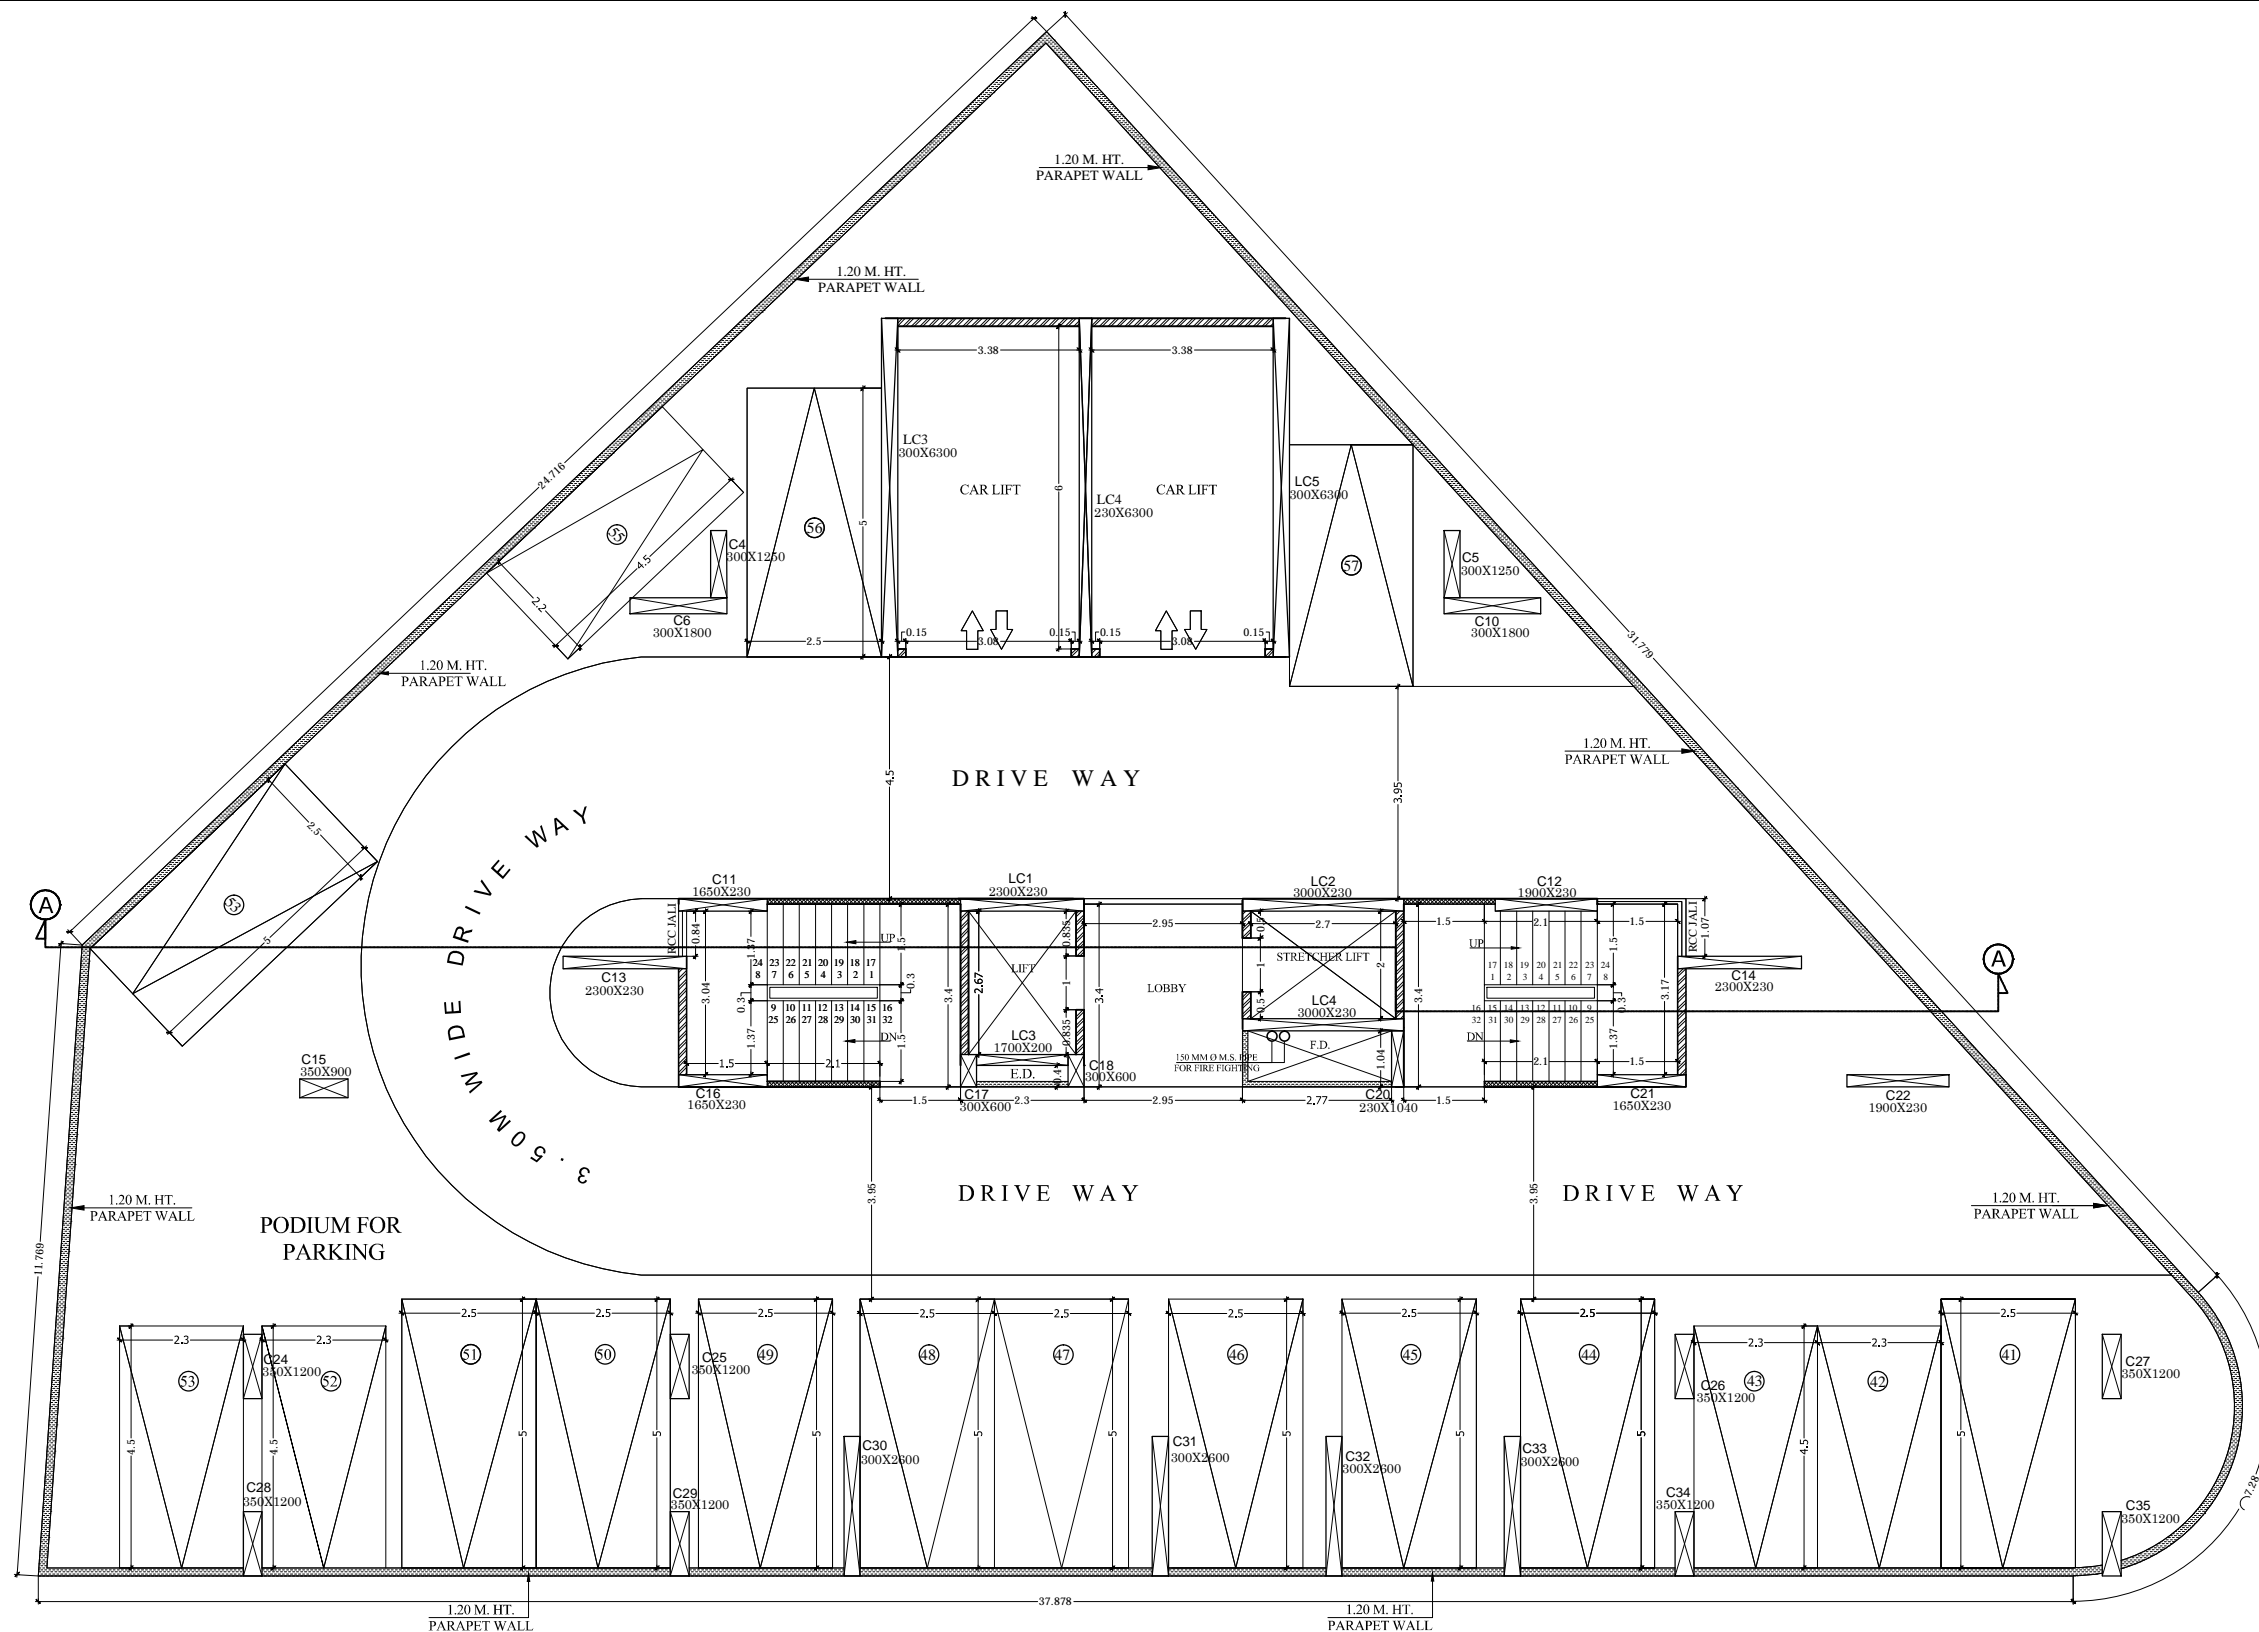

PLOT-8C-SEC-18, PANVEL(W),
TAL-PANVEL, DIST-RAIGAD.



DEVELOPERS


SECOND FLOOR PLAN



ASIM	SEEMA T.	MHATRE	DATE
DESIGN BY	DRAWN BY	CHECK BY	19-10-2024

008,Bldg.no.9,NI-6,Sector 15,Nerul,Navi Mumbai 400706 | Tel.:022-27727982 | e-mail:info@dishaarch.com | www.dishaarch.com

	0.150 WALL
	0.125 WALL
	0.100 WALL
	0.230 WALL
	PARAPET WALL 1200 HEIGHT
	D1 1.050 x 2.100
	D2 0.900 x 2.100
	OD 0.900 x 2.100
	D3 0.800 x 2.100
	W1 3.500 x 2.150
	W2 3.220 x 2.150
	W3 3.150 x 2.150
	W4 3.090 x 2.150
	W5 3.000 x 2.150
	W6 2.950 x 2.150
	W7 2.400 x 2.150
	W8 2.350 x 2.150
	W9 2.250 x 2.150
	W10 2.200 x 2.150
	W11 1.950 x 2.150
	W12 1.520 x 2.150
	W13 1.450 x 2.150
	W14 1.370 x 2.150
	W15 1.200 x 2.150
	V 0.600 x 0.900
	V1 0.300 x 0.900

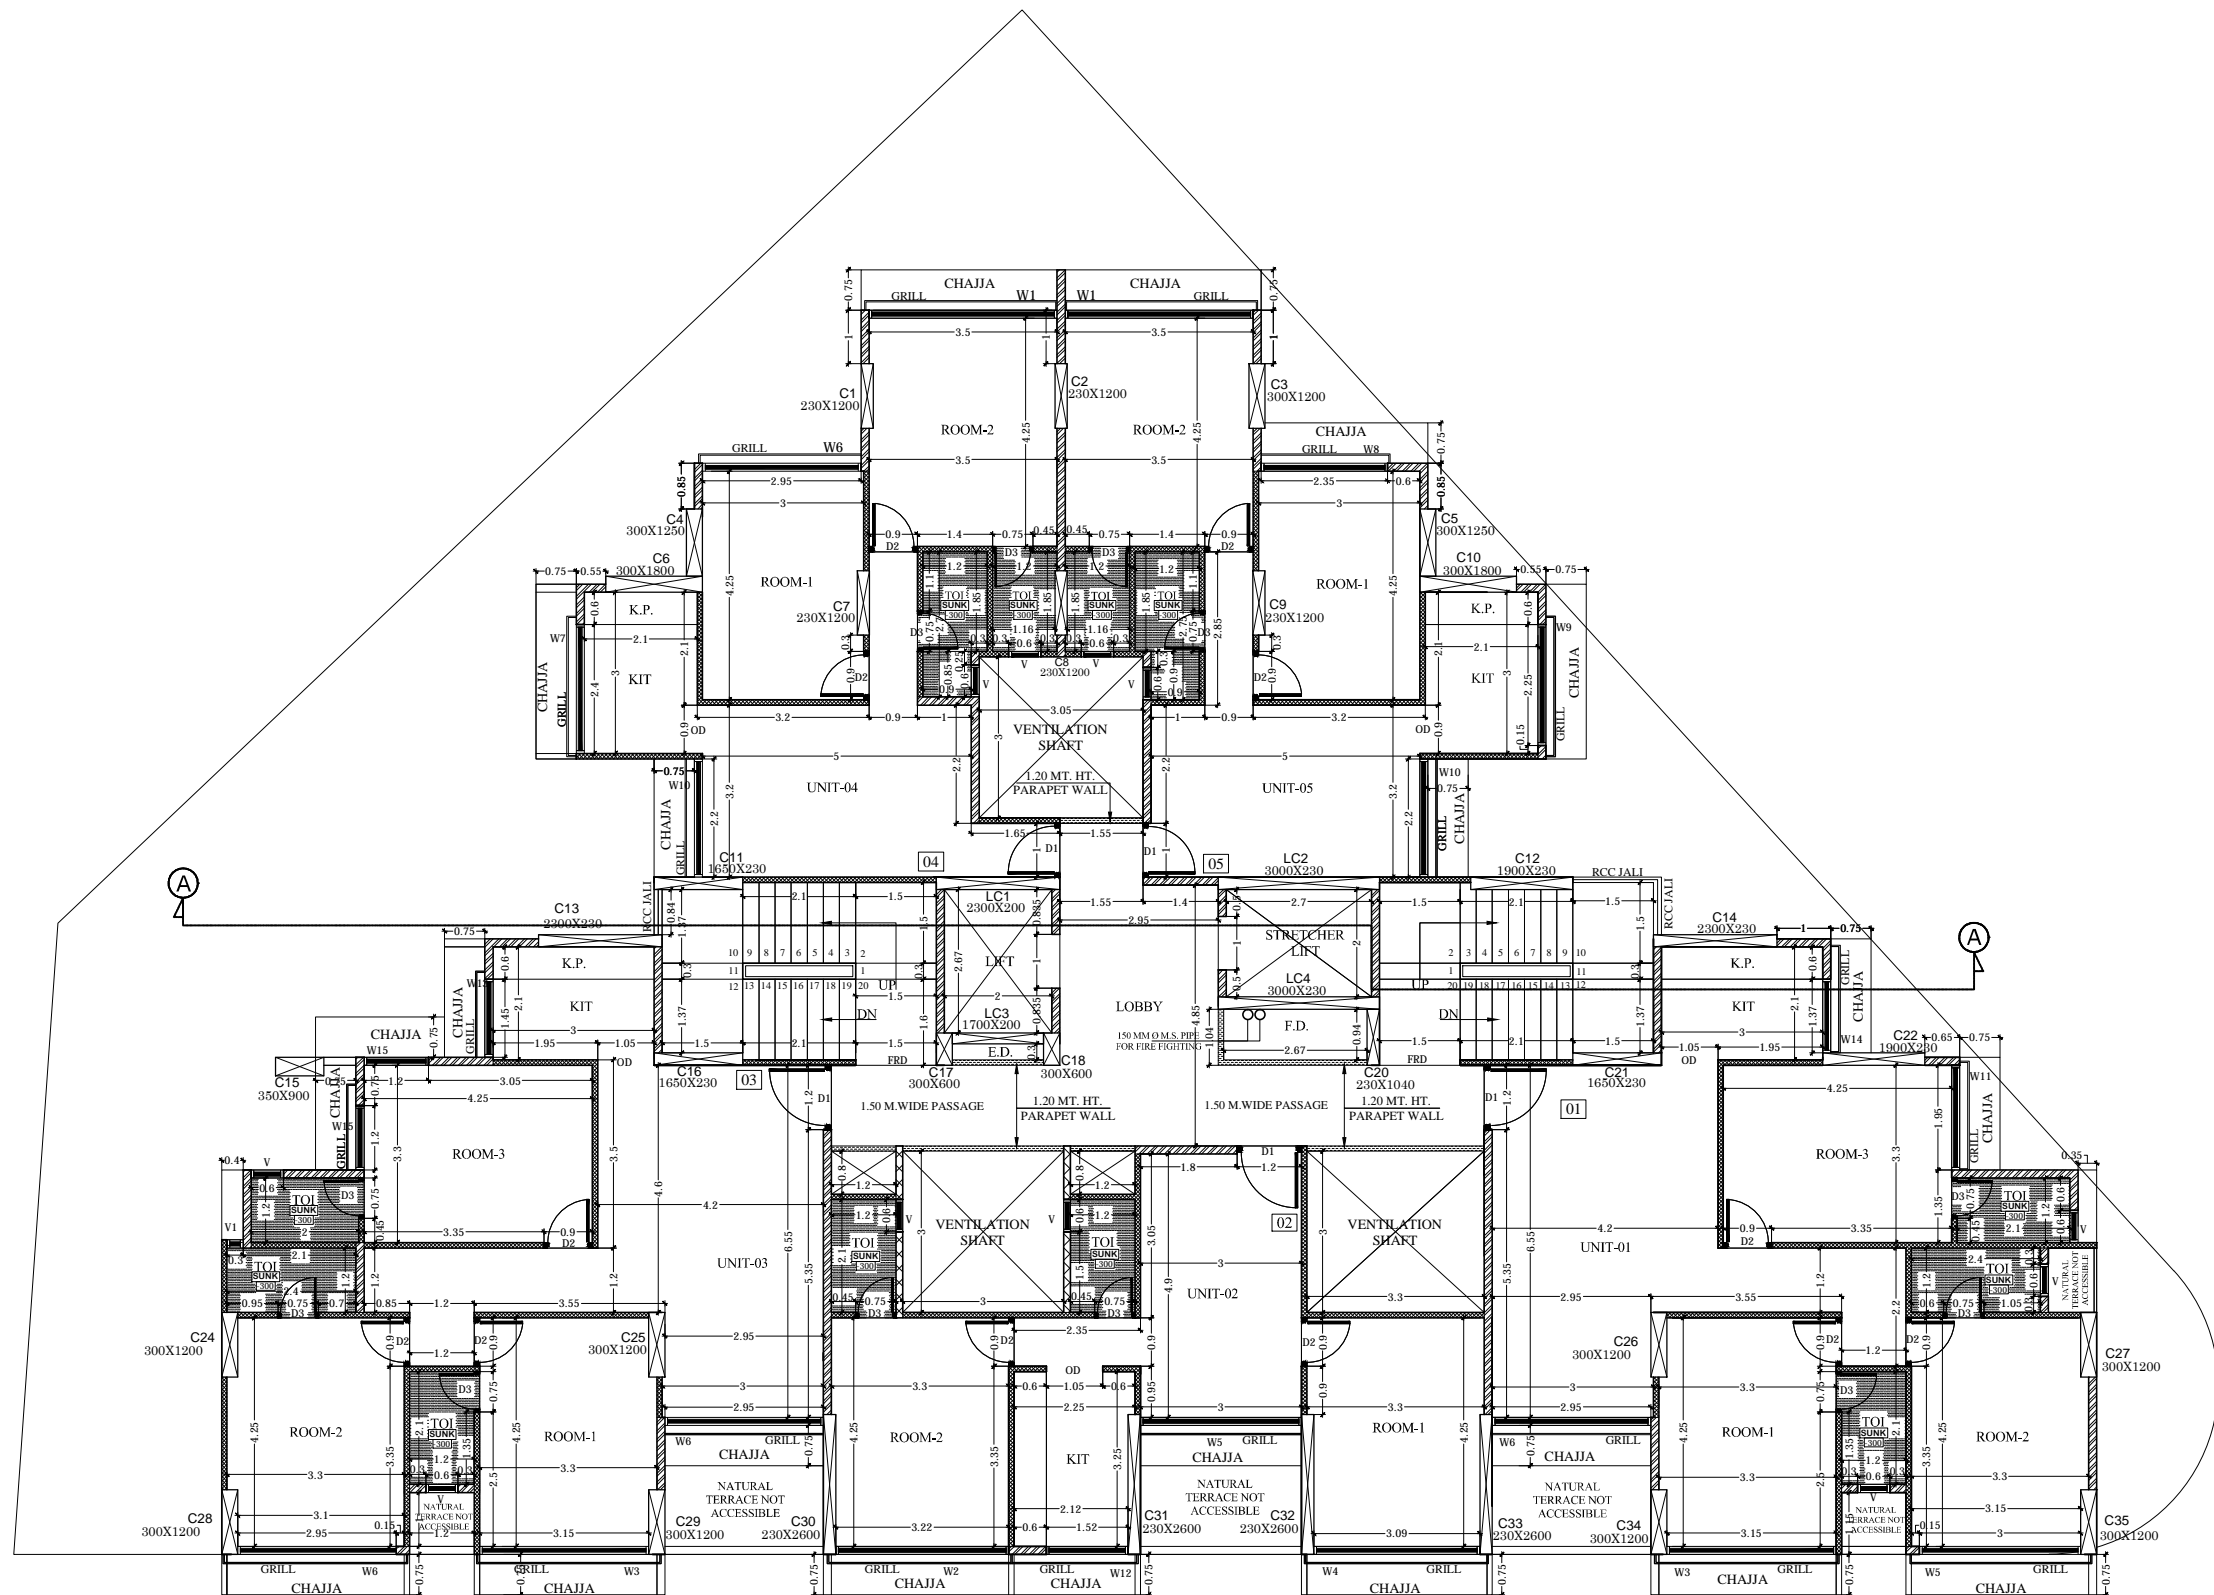

PLOT-8C-SEC-18, PANVEL(W),
TAL-PANVEL, DIST-RAIGAD.




DEVELOPERS

THIRD FLOOR PLAN



ASIM	SEEMA T.	MHATRE	DATE
DESIGN BY	DRAWN BY	CHECK BY	19-10-2024

	0.150 WALL
	0.125 WALL
	0.100 WALL
	0.230 WALL
	PARAPET WALL 1200 HEIGHT
	D1 1.050 x 2.100
	D2 0.900 x 2.100
	OD 0.900 x 2.100
	D3 0.800 x 2.100
	W1 3.500 x 2.150
	W2 3.220 x 2.150
	W3 3.150 x 2.150
	W4 3.090 x 2.150
	W5 3.000 x 2.150
	W6 2.950 x 2.150
	W7 2.400 x 2.150
	W8 2.350 x 2.150
	W9 2.250 x 2.150
	W10 2.200 x 2.150
	W11 1.950 x 2.150
	W12 1.520 x 2.150
	W13 1.450 x 2.150
	W14 1.370 x 2.150
	W15 1.200 x 2.150
	V 0.600 x 0.900
	V1 0.300 x 0.900

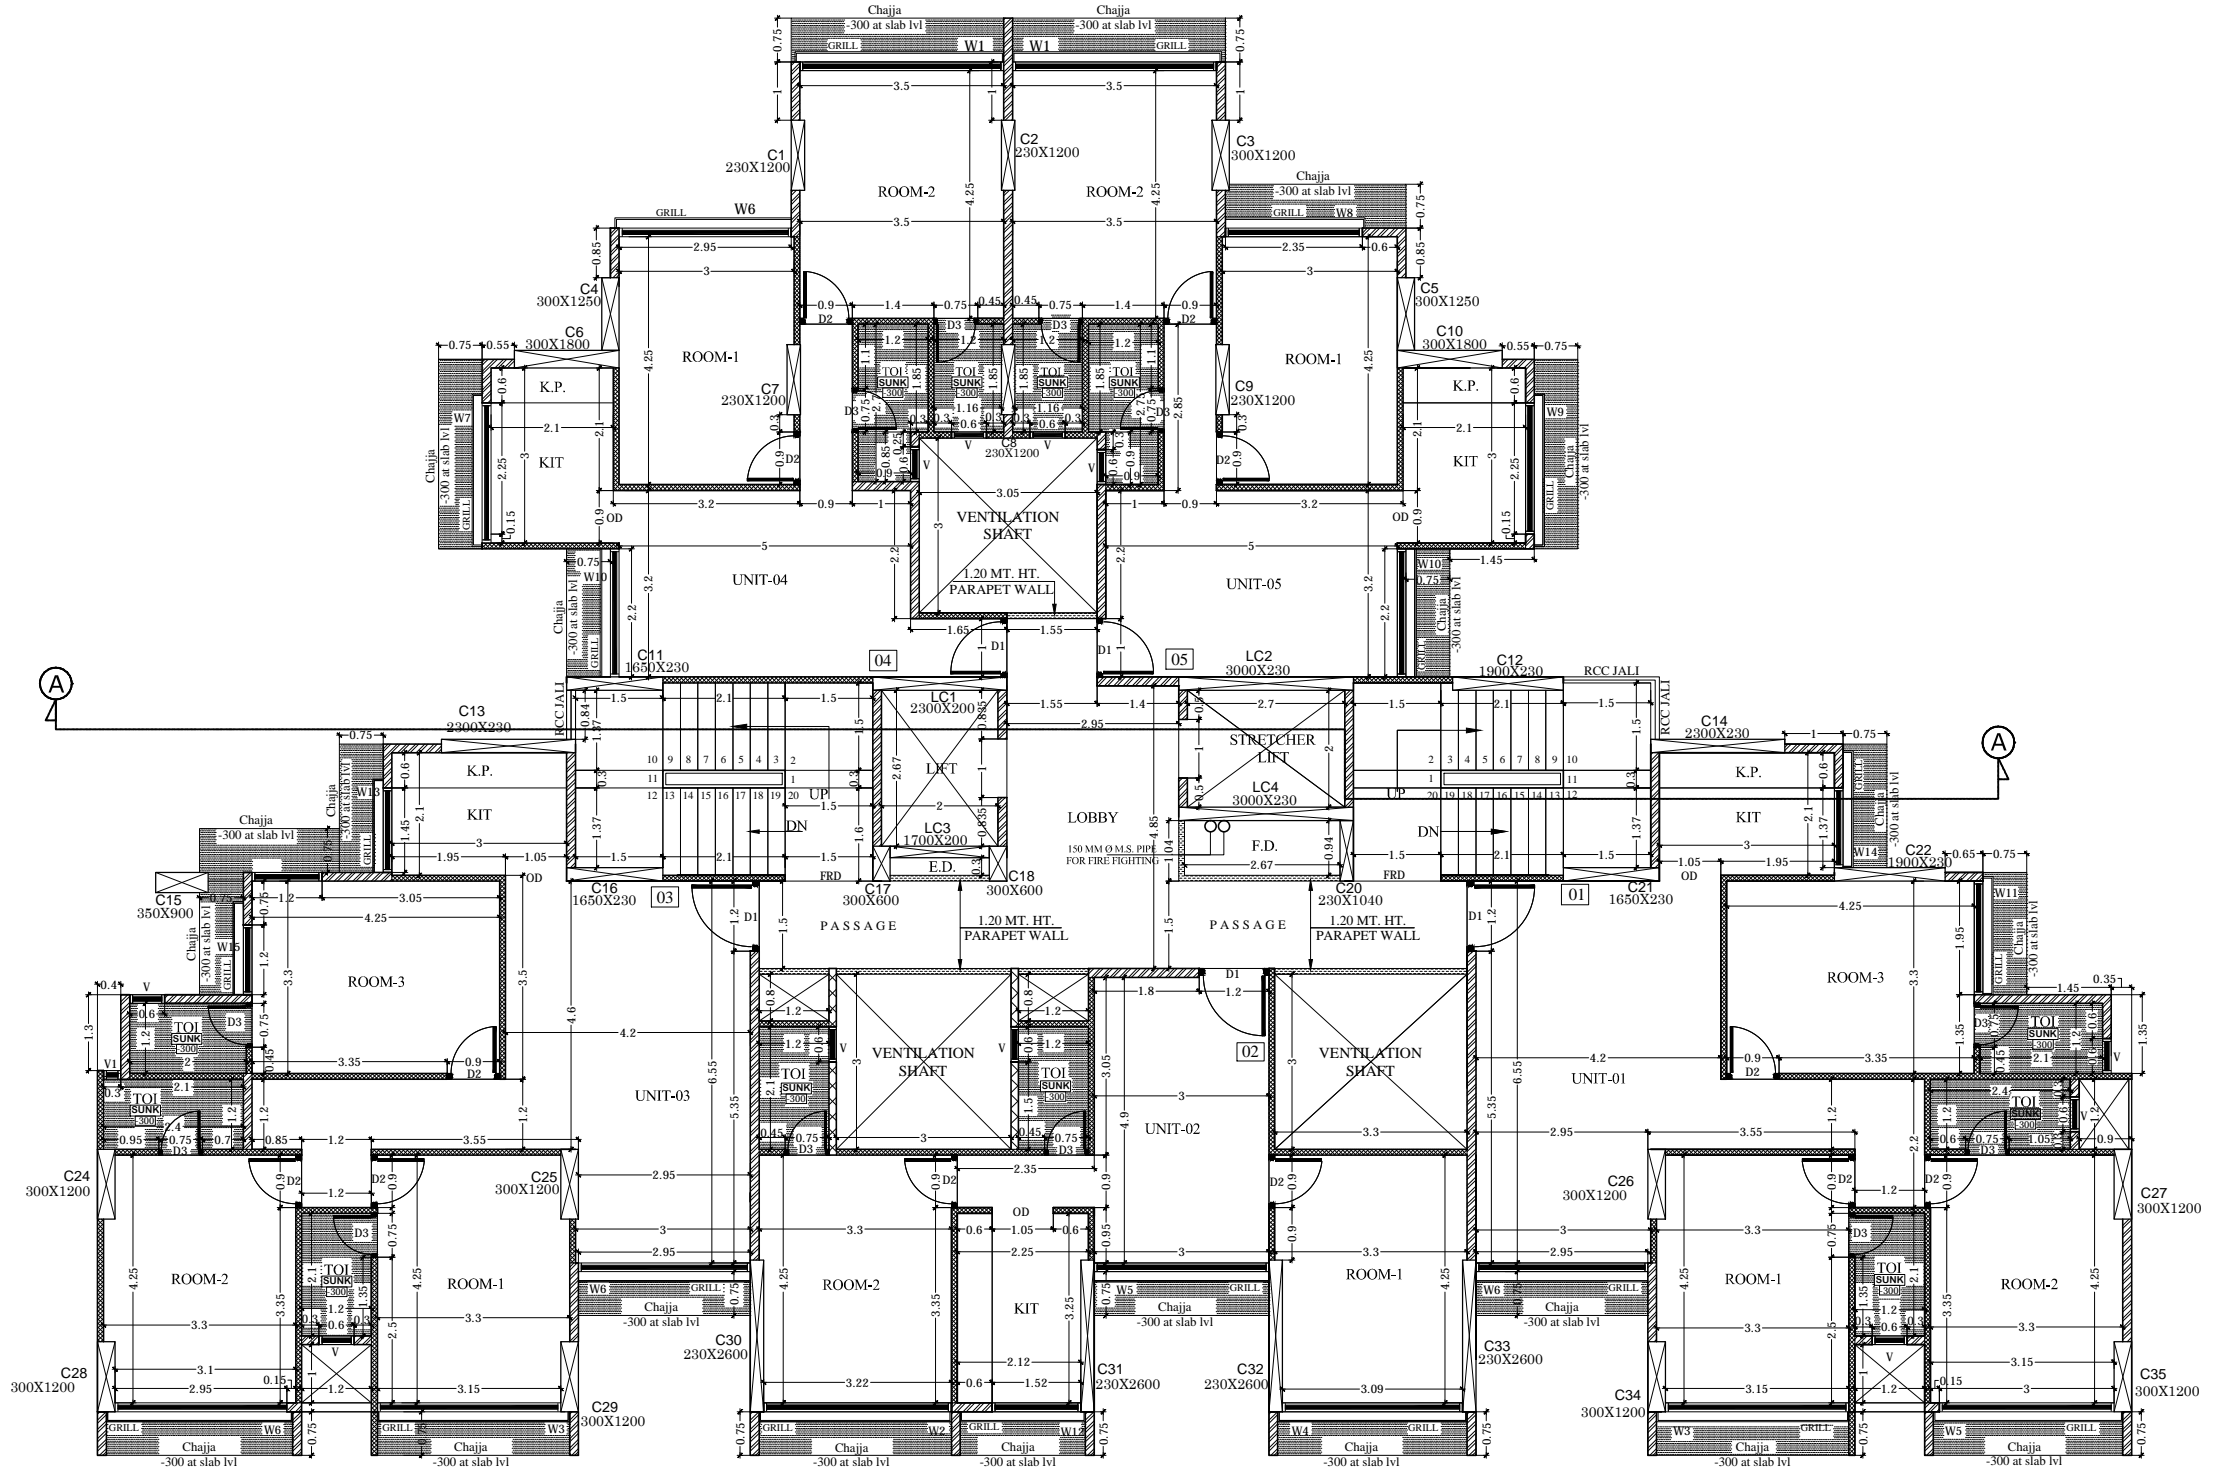

PLOT-8C-SEC-18, PANVEL(W),
TAL-PANVEL, DIST-RAIGAD.



DEVELOPERS


FOURTH FLOOR PLAN



ASIM	SEEMA T.	MHATRE	DATE
DESIGN BY	DRAWN BY	CHECK BY	19-10-2024

008,Bldg.no.9,NI-6,Sector 15,Nerul,Navi Mumbai 400706 | Tel.:022-27727982 | e-mail:info@dishaarch.com | www.dishaarch.com

	0.150 WALL
	0.125 WALL
	0.100 WALL
	0.230 WALL
	PARAPET WALL 1200 HEIGHT
D1	1.050 x 2.100
D2	0.900 x 2.100
OD	0.900 x 2.100
D3	0.800 x 2.100
W1	3.500 x 2.150
W2	3.220 x 2.150
W3	3.150 x 2.150
W4	3.090 x 2.150
W5	3.000 x 2.150
W6	2.950 x 2.150
W7	2.400 x 2.150
W8	2.350 x 2.150
W9	2.250 x 2.150
W10	2.200 x 2.150
W11	1.950 x 2.150
W12	1.520 x 2.150
W13	1.450 x 2.150
W14	1.370 x 2.150
W15	1.200 x 2.150
V	0.600 x 0.900
V1	0.300 x 0.900

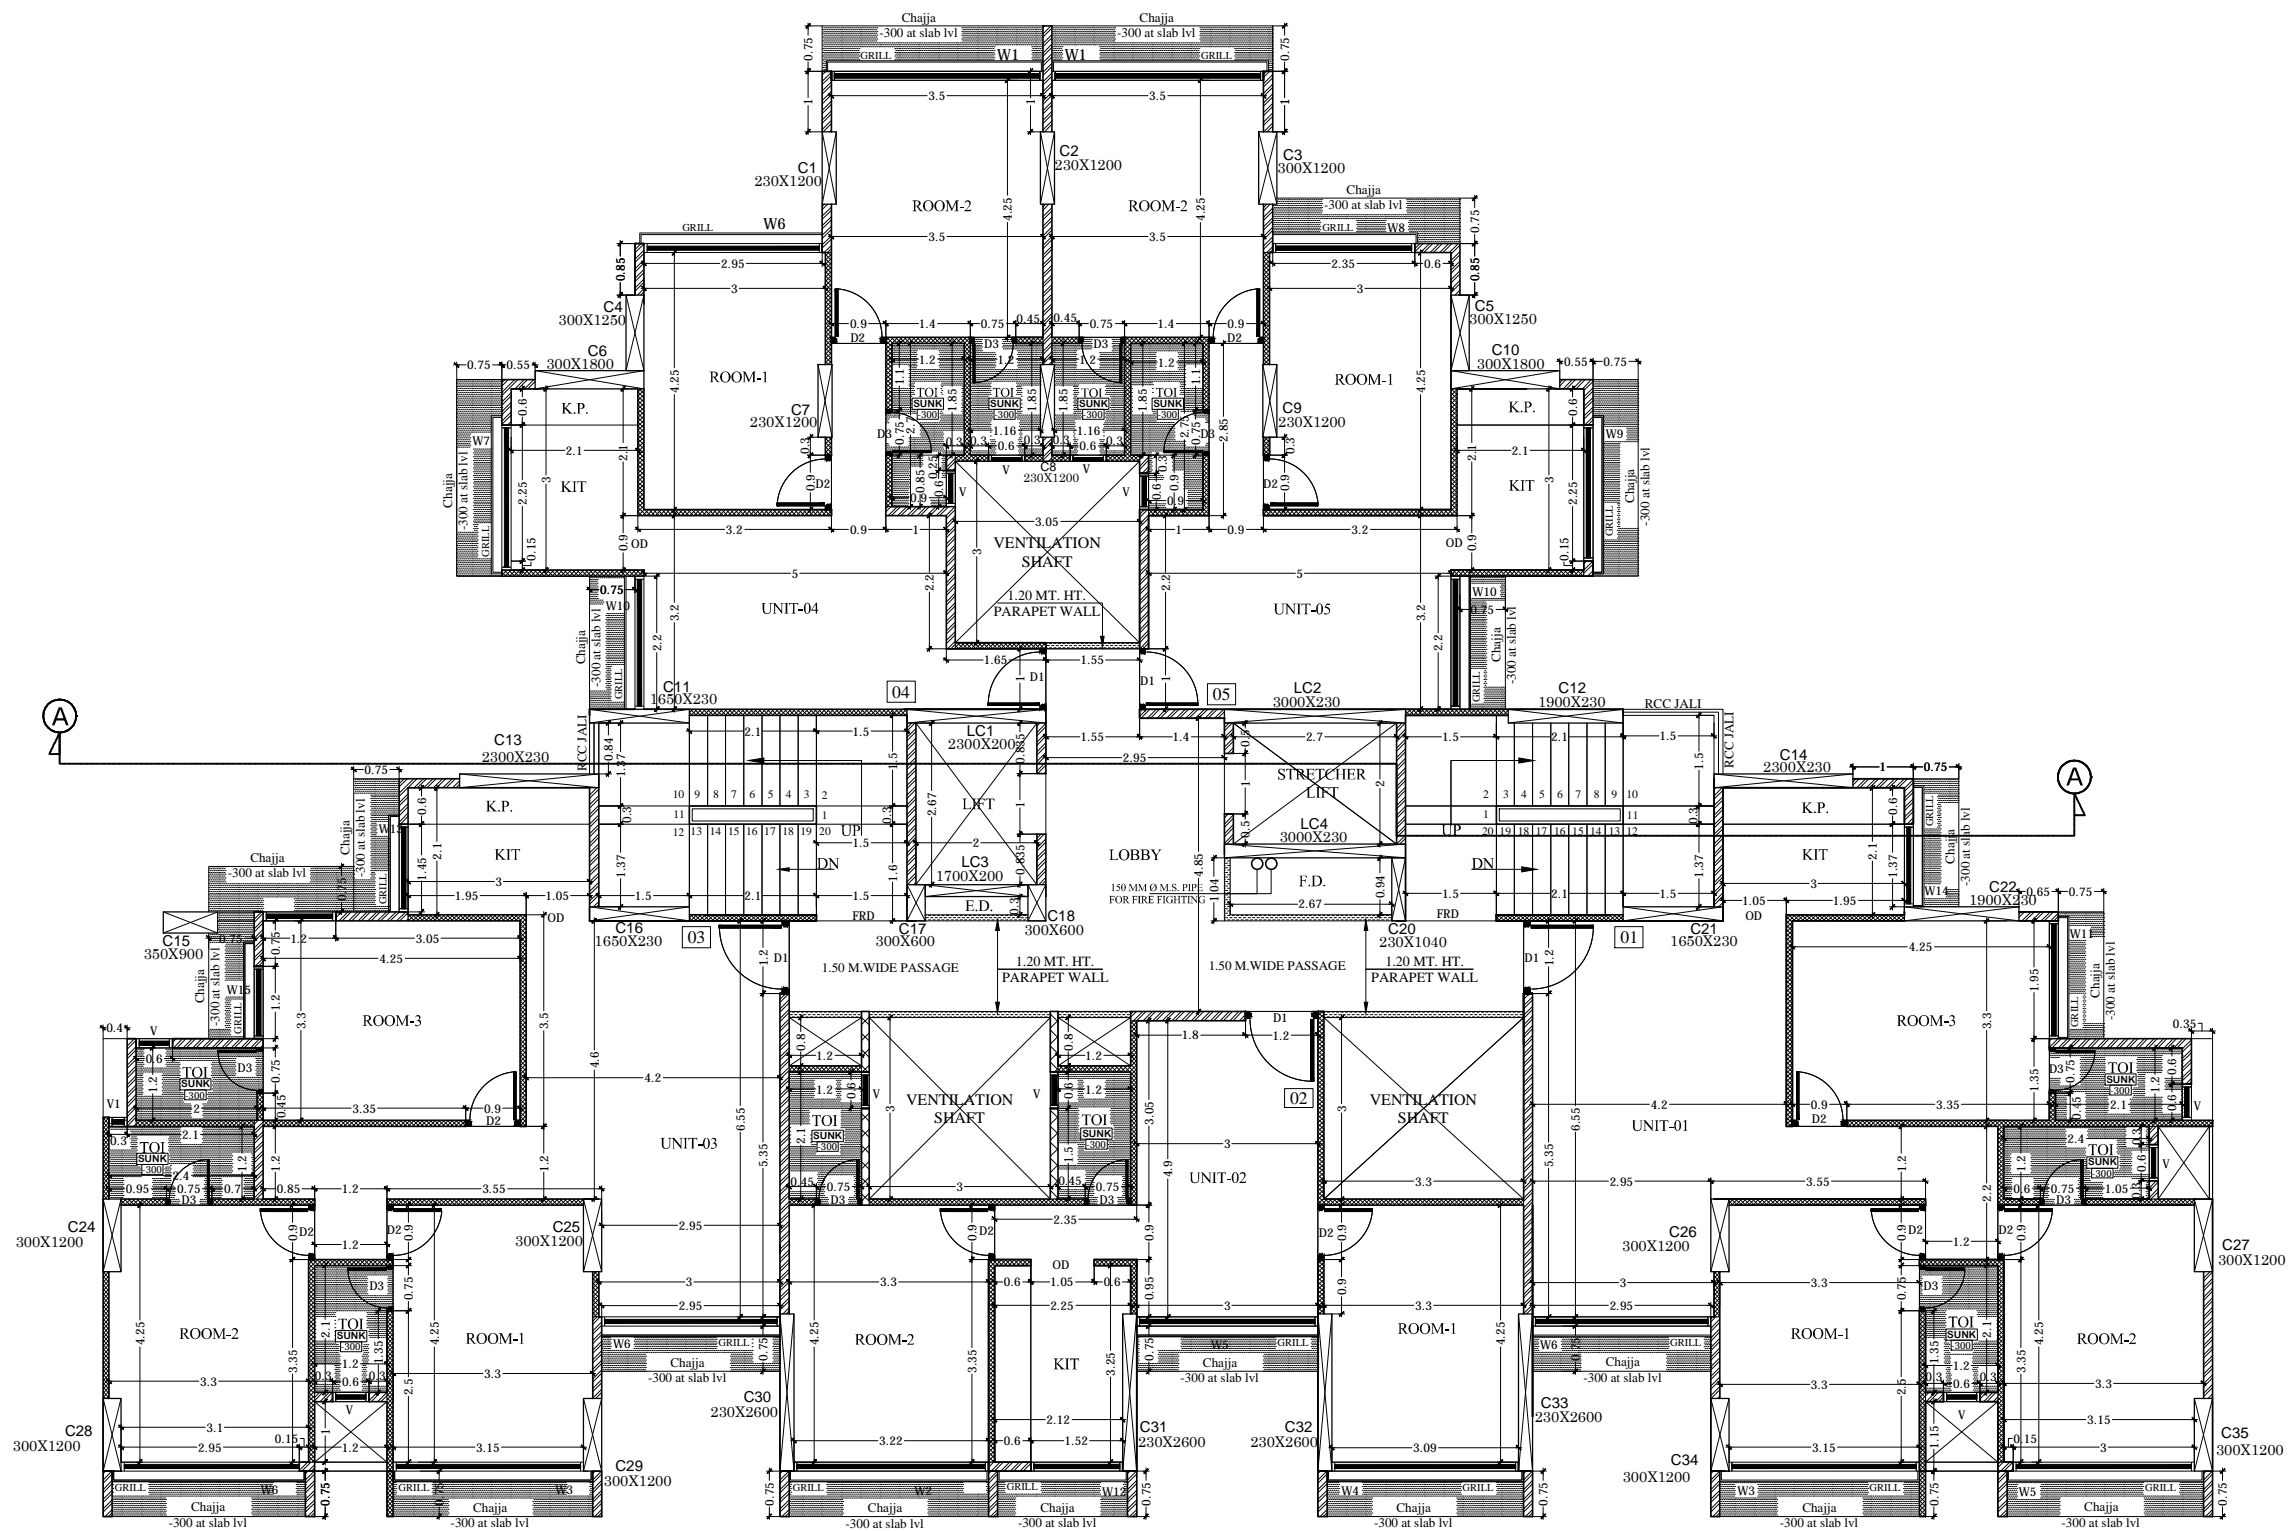

PLOT-8C-SEC-18, PANVEL(W),
TAL-PANVEL, DIST-RAIGAD.




DEVELOPERS

FIFTH FLOOR PLAN



ASIM	SEEMA T.	MHATRE	DATE
DESIGN BY	DRAWN BY	CHECK BY	19-10-2024

	0.150 WALL
	0.125 WALL
	0.100 WALL
	0.230 WALL
	PARAPET WALL 1200 HEIGHT
	D1 1.050 x 2.100
	D2 0.900 x 2.100
	OD 0.900 x 2.100
	D3 0.800 x 2.100
	W1 3.500 x 2.150
	W2 3.220 x 2.150
	W3 3.150 x 2.150
	W4 3.090 x 2.150
	W5 3.000 x 2.150
	W6 2.950 x 2.150
	W7 2.400 x 2.150
	W8 2.350 x 2.150
	W9 2.250 x 2.150
	W10 2.200 x 2.150
	W11 1.950 x 2.150
	W12 1.520 x 2.150
	W13 1.450 x 2.150
	W14 1.370 x 2.150
	W15 1.200 x 2.150
	V 0.600 x 0.900
	V1 0.300 x 0.900

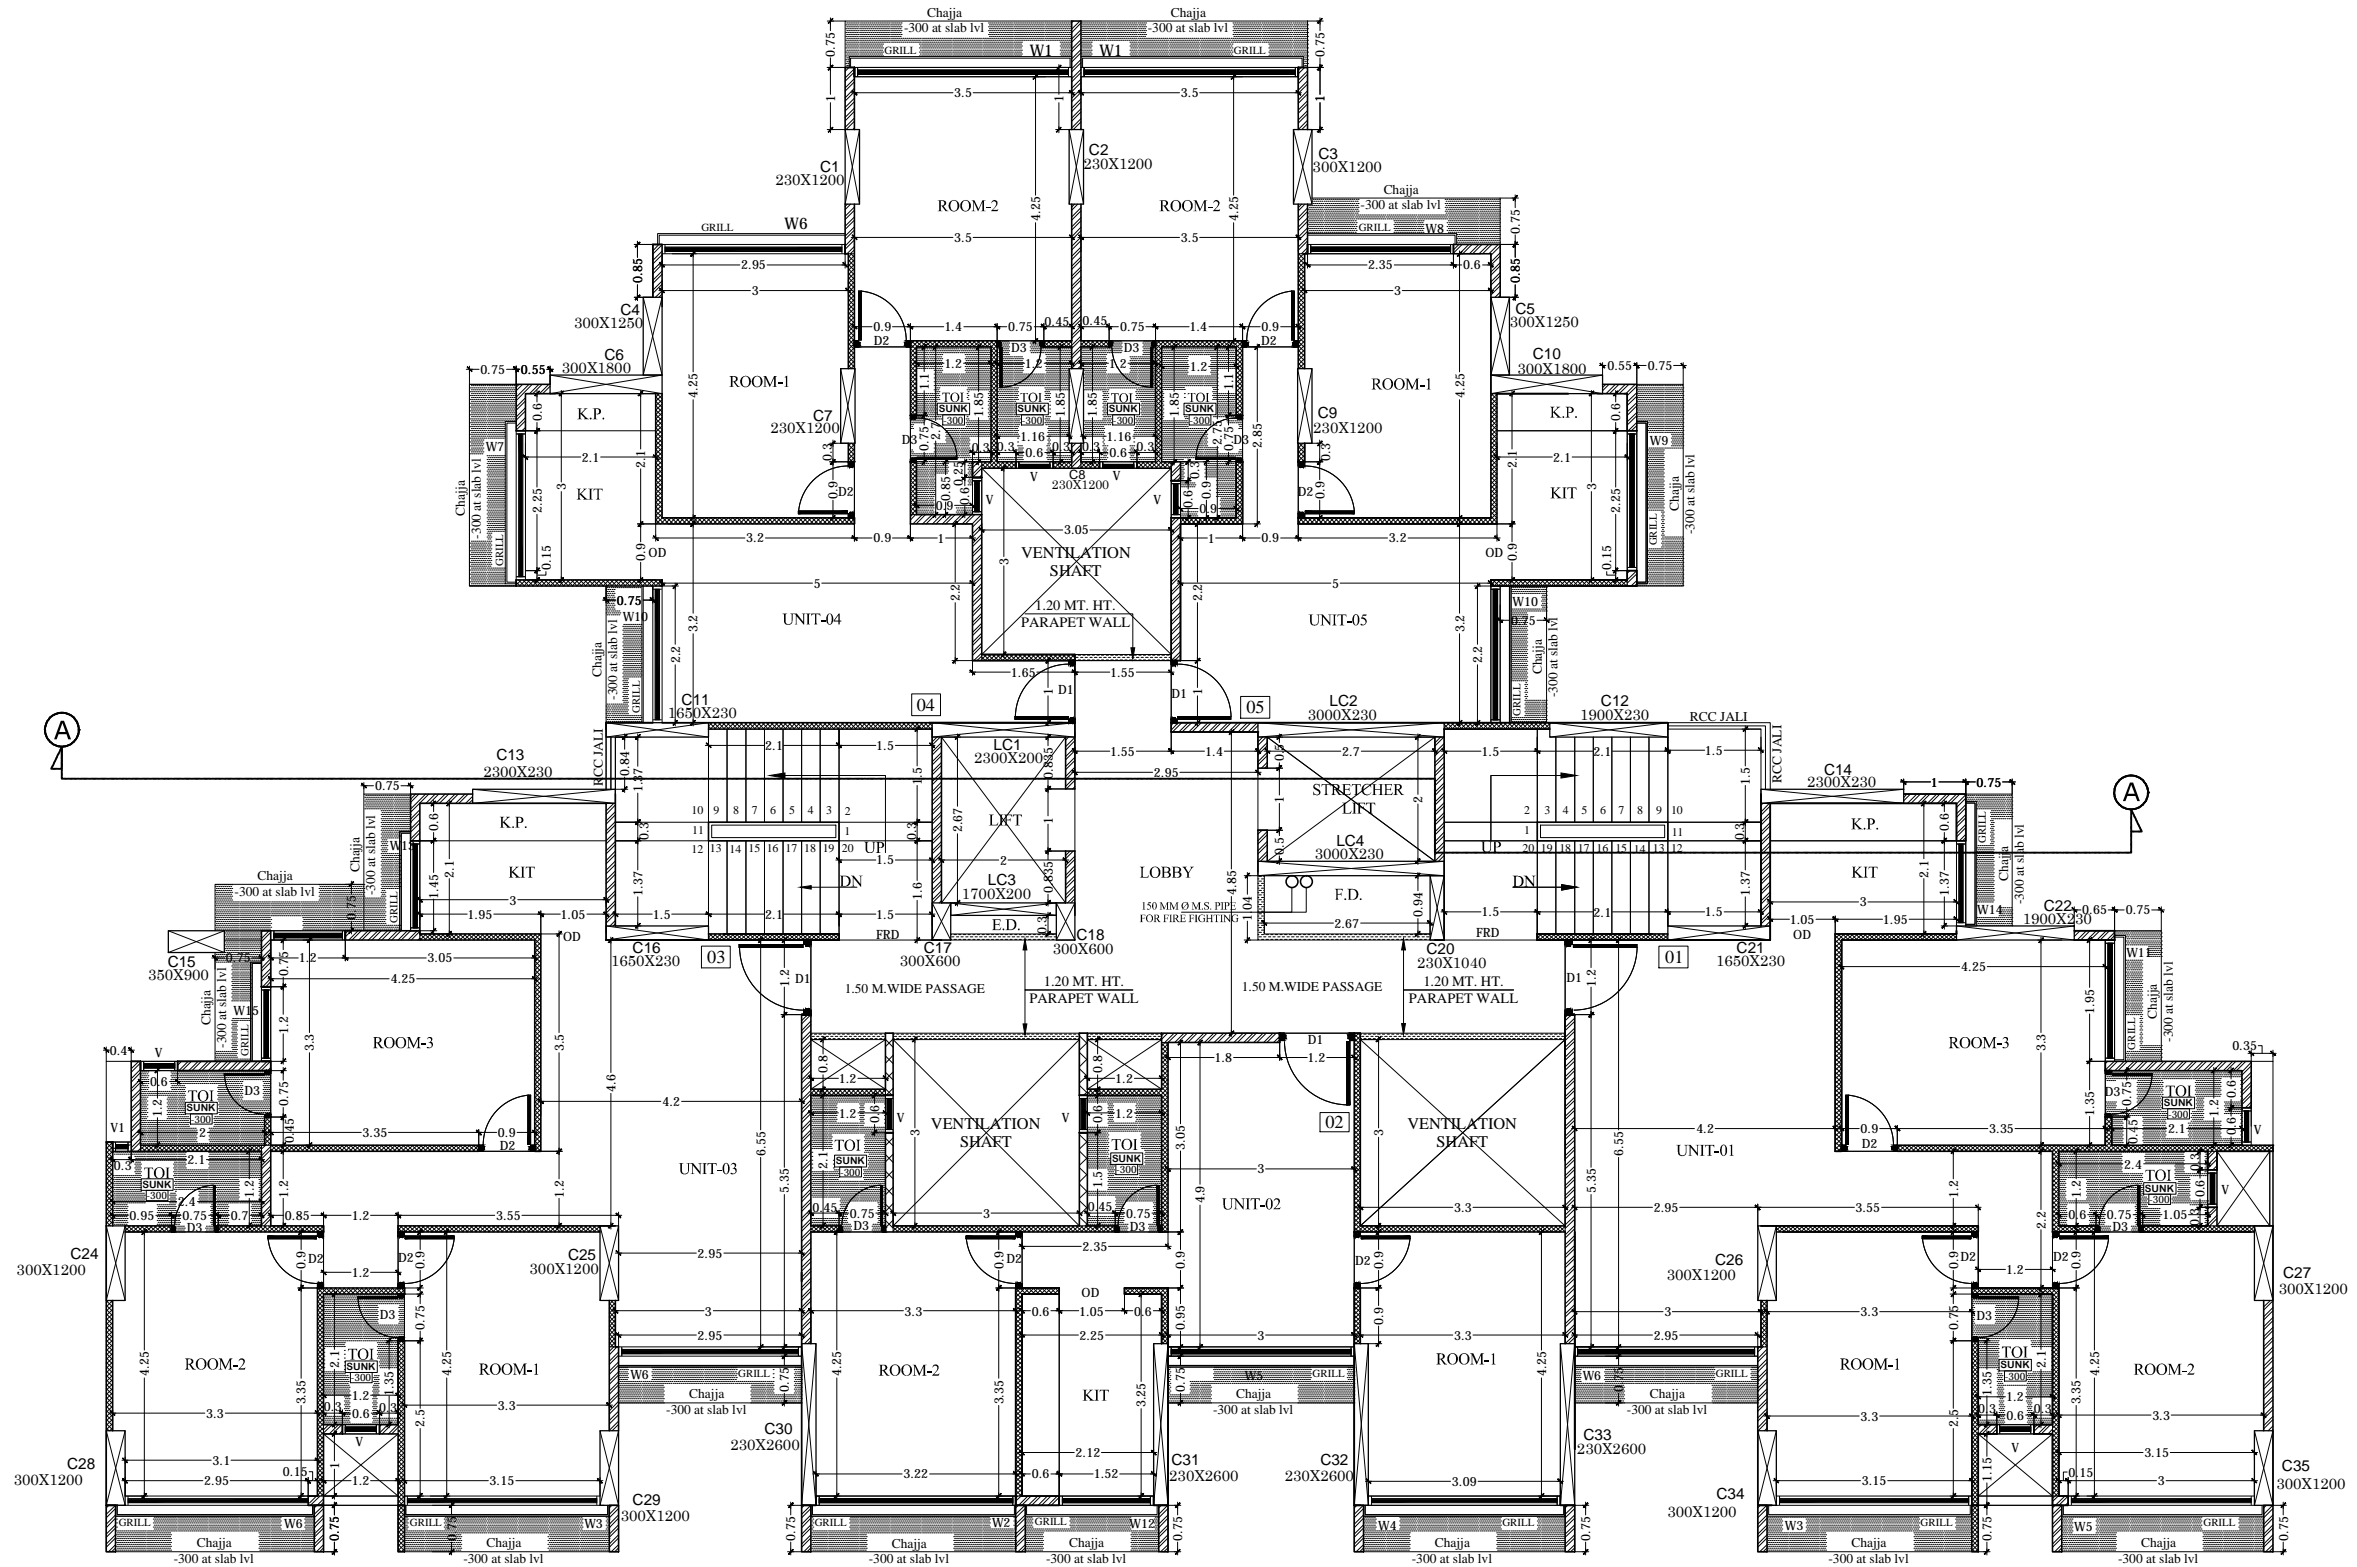

PLOT-8C-SEC-18, PANVEL(W),
TAL-PANVEL, DIST-RAIGAD.




DEVELOPERS

SIXTH FLOOR PLAN



ASIM	SEEMA T.	MHATRE	DATE
DESIGN BY	DRAWN BY	CHECK BY	19-10-2024

	0.150 WALL
	0.125 WALL
	0.100 WALL
	0.230 WALL
	PARAPET WALL 1200 HEIGHT
	D1 1.050 x 2.100
	D2 0.900 x 2.100
	OD 0.900 x 2.100
	D3 0.800 x 2.100
	W1 3.500 x 2.150
	W2 3.220 x 2.150
	W3 3.150 x 2.150
	W4 3.090 x 2.150
	W5 3.000 x 2.150
	W6 2.950 x 2.150
	W7 2.400 x 2.150
	W8 2.350 x 2.150
	W9 2.250 x 2.150
	W10 2.200 x 2.150
	W11 1.950 x 2.150
	W12 1.520 x 2.150
	W13 1.450 x 2.150
	W14 1.370 x 2.150
	W15 1.200 x 2.150
	V 0.600 x 0.900
	VI 0.300 x 0.900

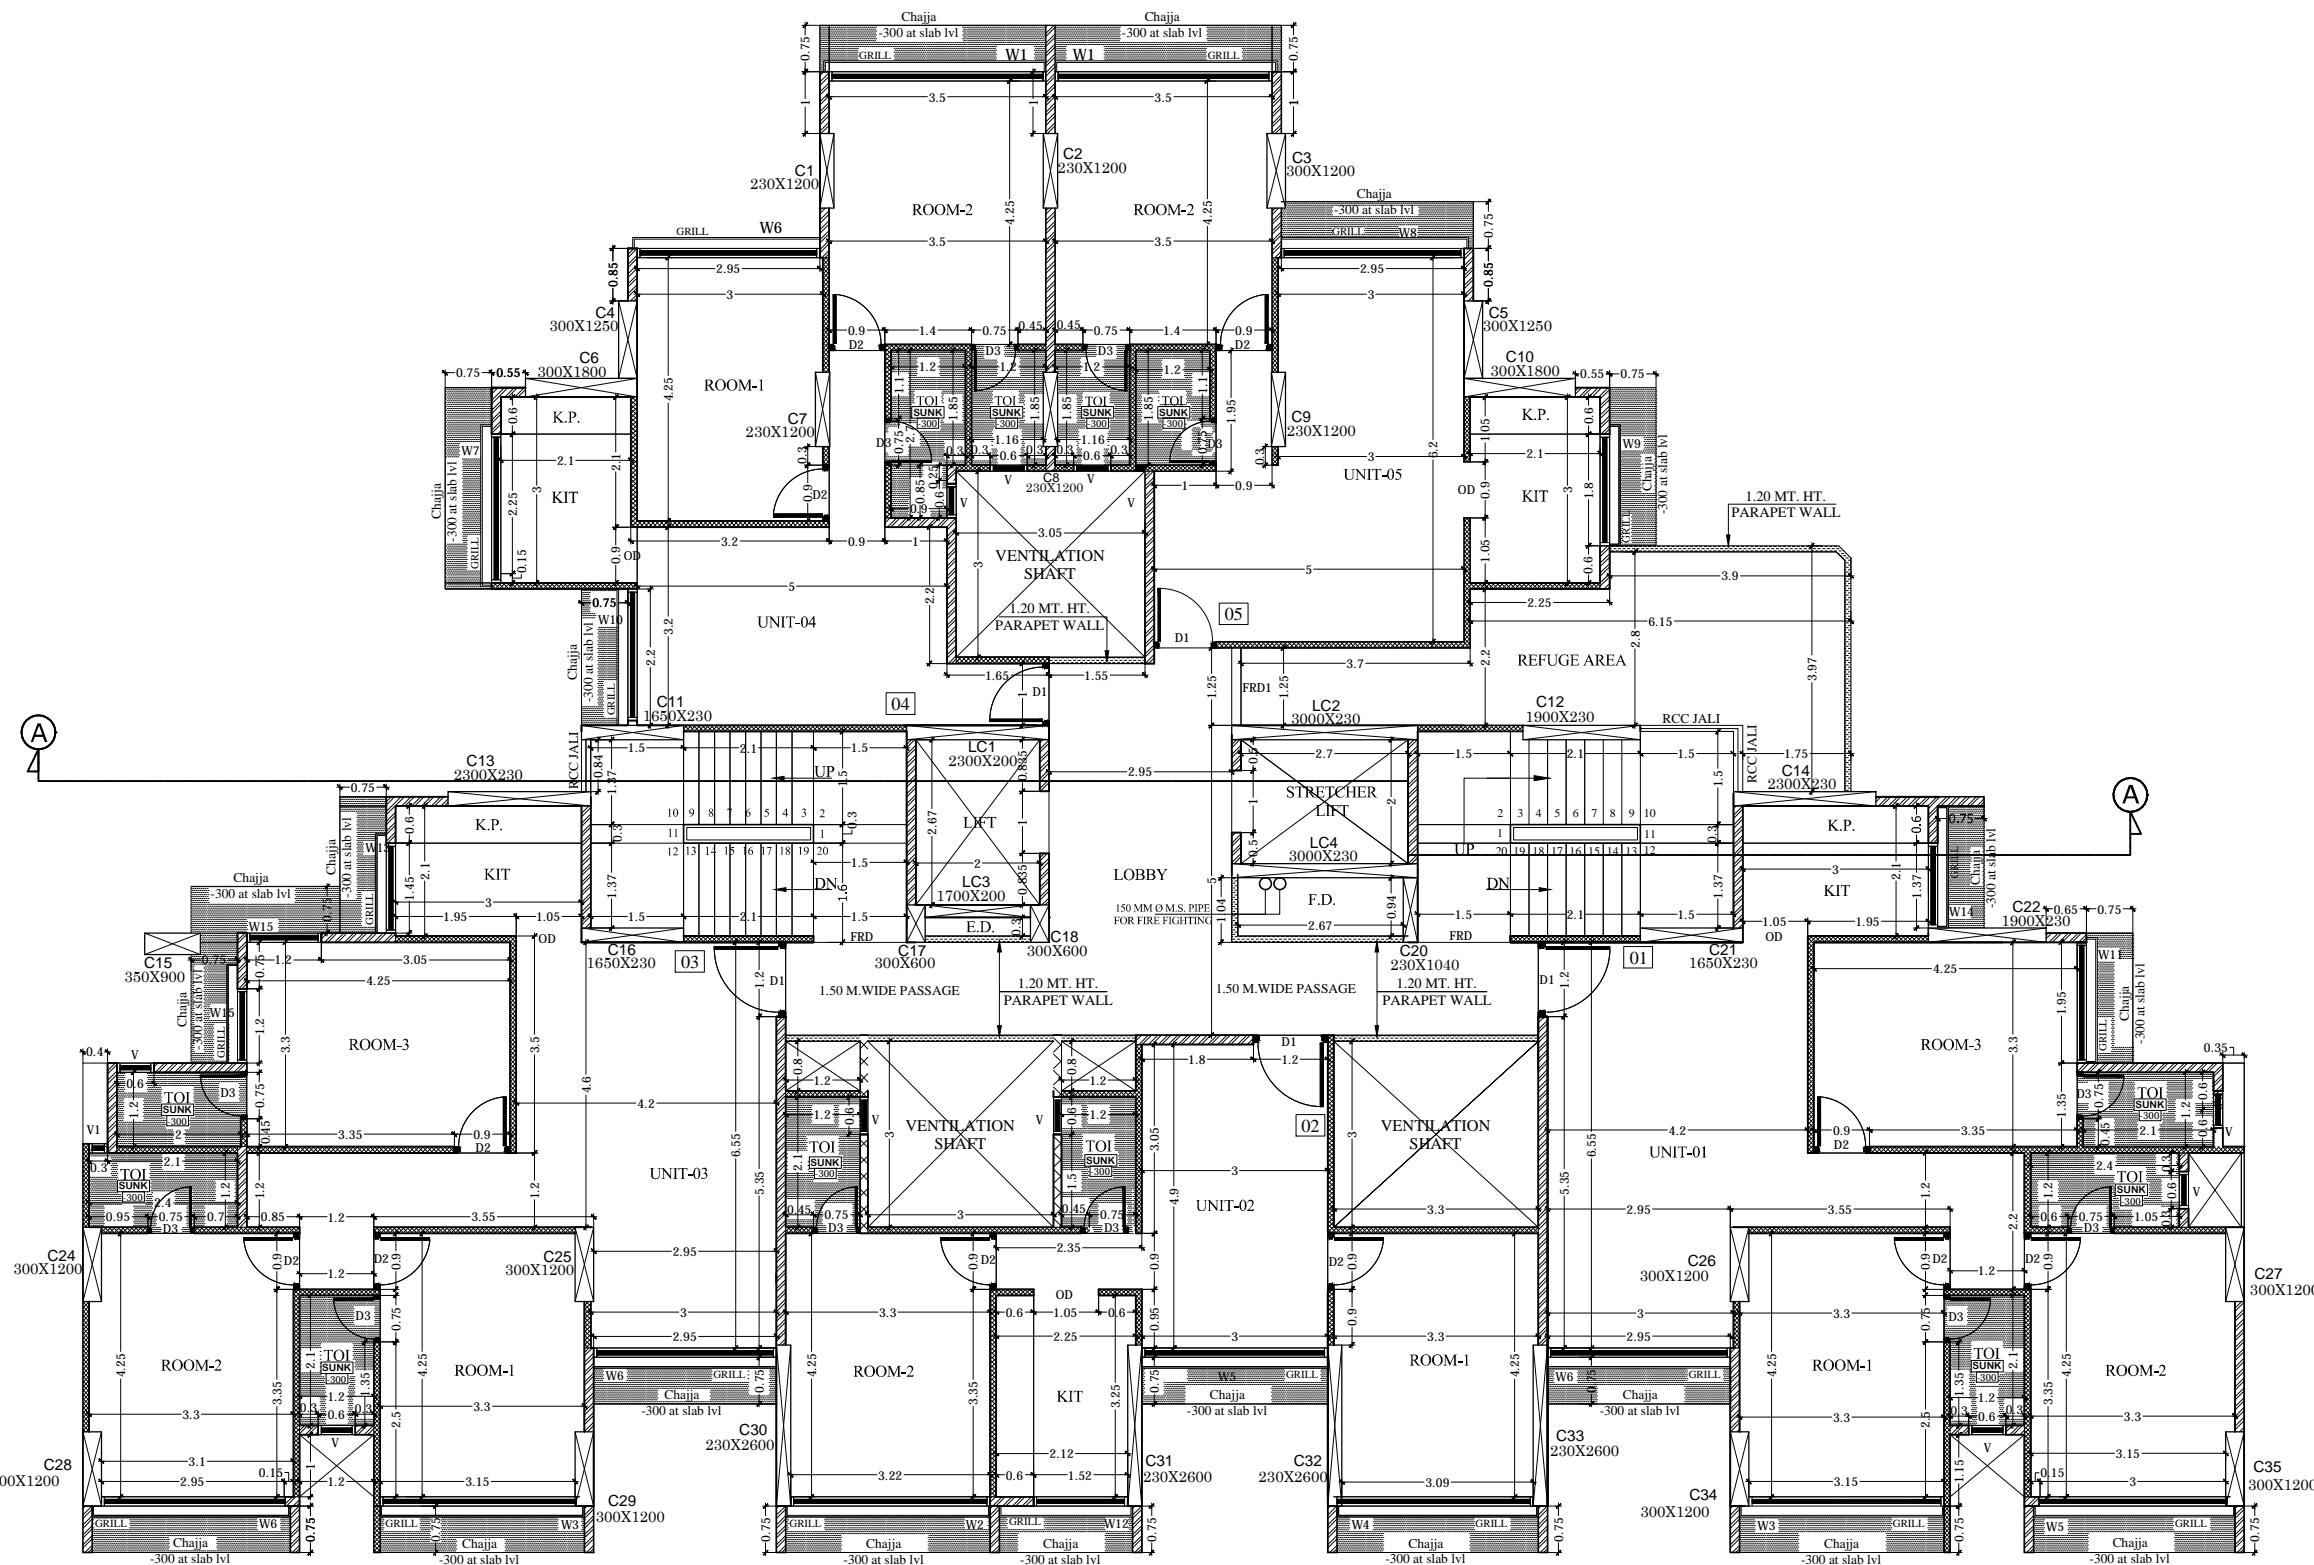

PLOT-8C-SEC-18, PANVEL(W),
TAL-PANVEL, DIST-RAIGAD.




DEVELOPERS

SEVENTH FLOOR PLAN



ASIM	SEEMA T.	MHATRE	DATE
DESIGN BY	DRAWN BY	CHECK BY	19-10-2024

	0.150 WALL
	0.125 WALL
	0.100 WALL
	0.230 WALL
	PARAPET WALL 1200 HEIGHT
D1	1.050 x 2.100
D2	0.900 x 2.100
OD	0.900 x 2.100
D3	0.800 x 2.100
W1	3.500 x 2.150
W2	3.220 x 2.150
W3	3.150 x 2.150
W4	3.090 x 2.150
W5	3.000 x 2.150
W6	2.950 x 2.150
W7	2.400 x 2.150
W8	2.350 x 2.150
W9	2.250 x 2.150
W10	2.200 x 2.150
W11	1.950 x 2.150
W12	1.520 x 2.150
W13	1.450 x 2.150
W14	1.370 x 2.150
W15	1.200 x 2.150
V	0.600 x 0.900
V1	0.300 x 0.900

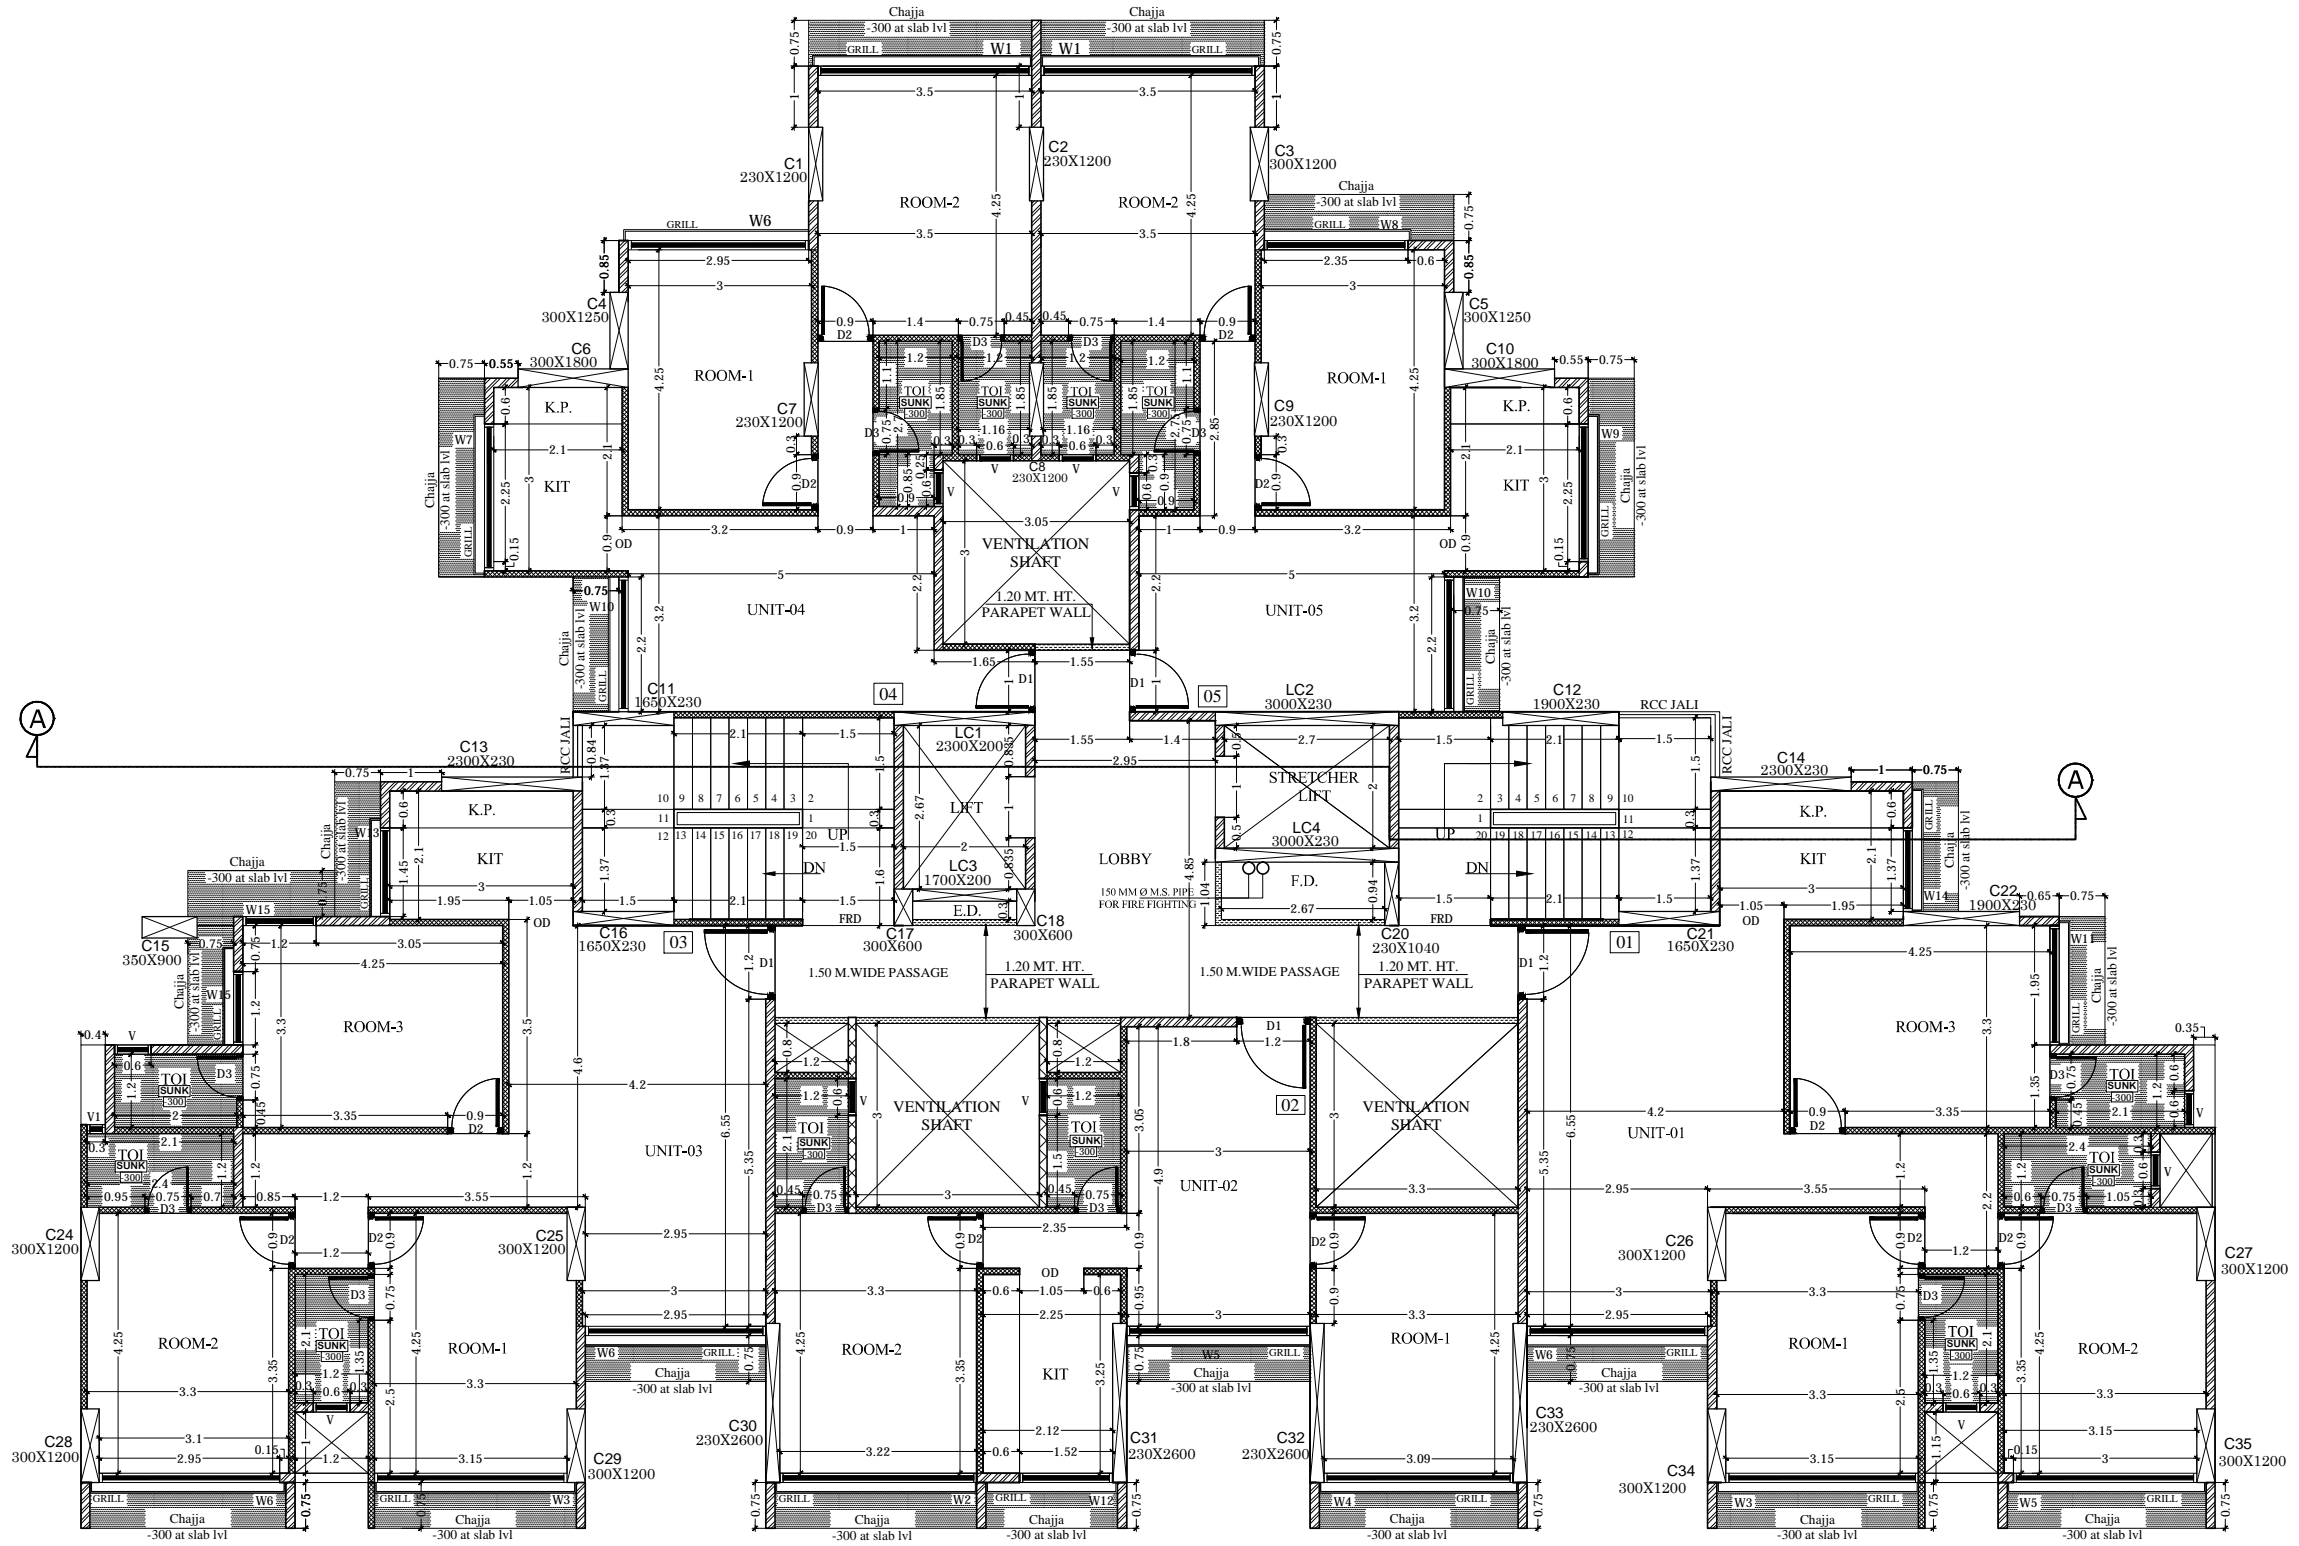

PLOT-8C-SEC-18, PANVEL(W),
TAL-PANVEL, DIST-RAIGAD.




DEVELOPERS

8TH FLOOR PLAN



ASIM	SEEMA T.	MHATRE	DATE
DESIGN BY	DRAWN BY	CHECK BY	19-10-2024

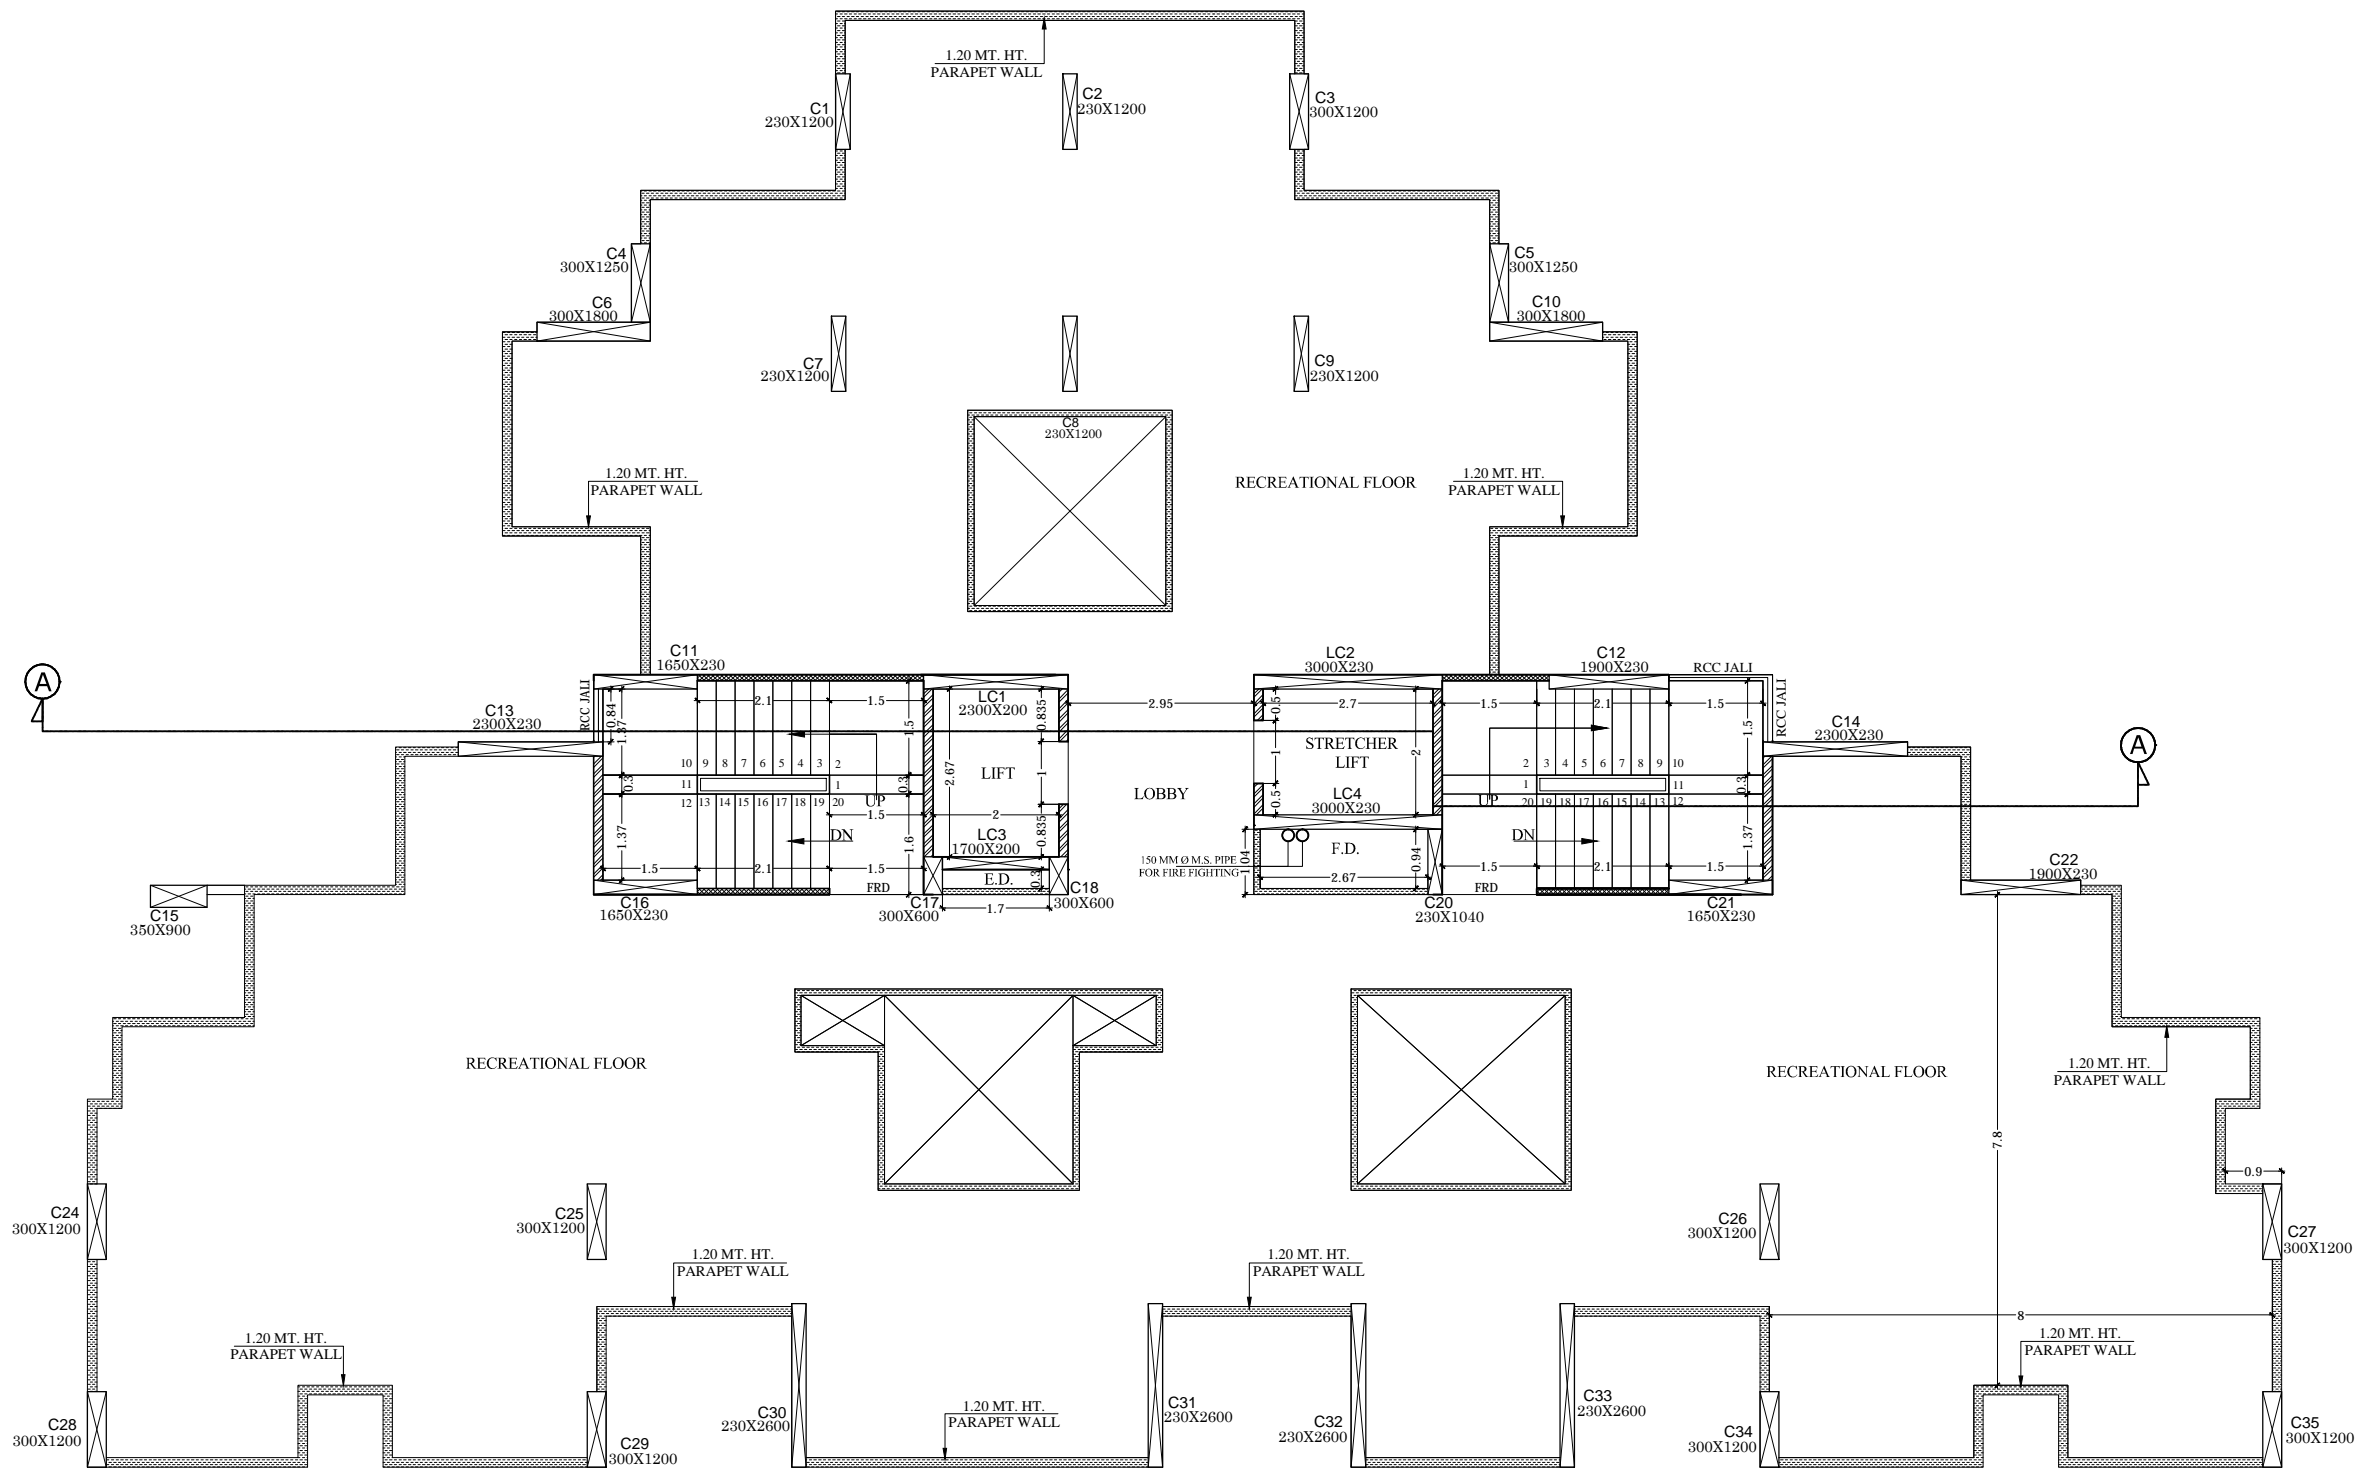

PLOT-8C-SEC-18, PANVEL(W),
TAL-PANVEL, DIST-RAIGAD.



DEVELOPERS


9 TH FLOOR PLAN



ASIM	SEEMA T.	MHATRE	DATE
DESIGN BY	DRAWN BY	CHECK BY	19-10-2024

008,Bldg.no.9,NI-6,Sector 15,Nerul,Navi Mumbai 400706 | Tel.:022-27727982 | e-mail:info@dishaarch.com | www.dishaarch.com

	0.150 WALL
	0.125 WALL
	0.100 WALL
	0.230 WALL
	PARAPET WALL 1200 HEIGHT
	1.050 x 2.100
	0.900 x 2.100
	0.900 x 2.100
	0.800 x 2.100
	3.500 x 2.150
	3.220 x 2.150
	3.150 x 2.150
	3.090 x 2.150
	3.000 x 2.150
	2.950 x 2.150
	2.400 x 2.150
	2.350 x 2.150
	2.250 x 2.150
	2.200 x 2.150
	1.950 x 2.150
	1.520 x 2.150
	1.450 x 2.150
	1.370 x 2.150
	1.200 x 2.150
	0.600 x 0.900
	0.300 x 0.900

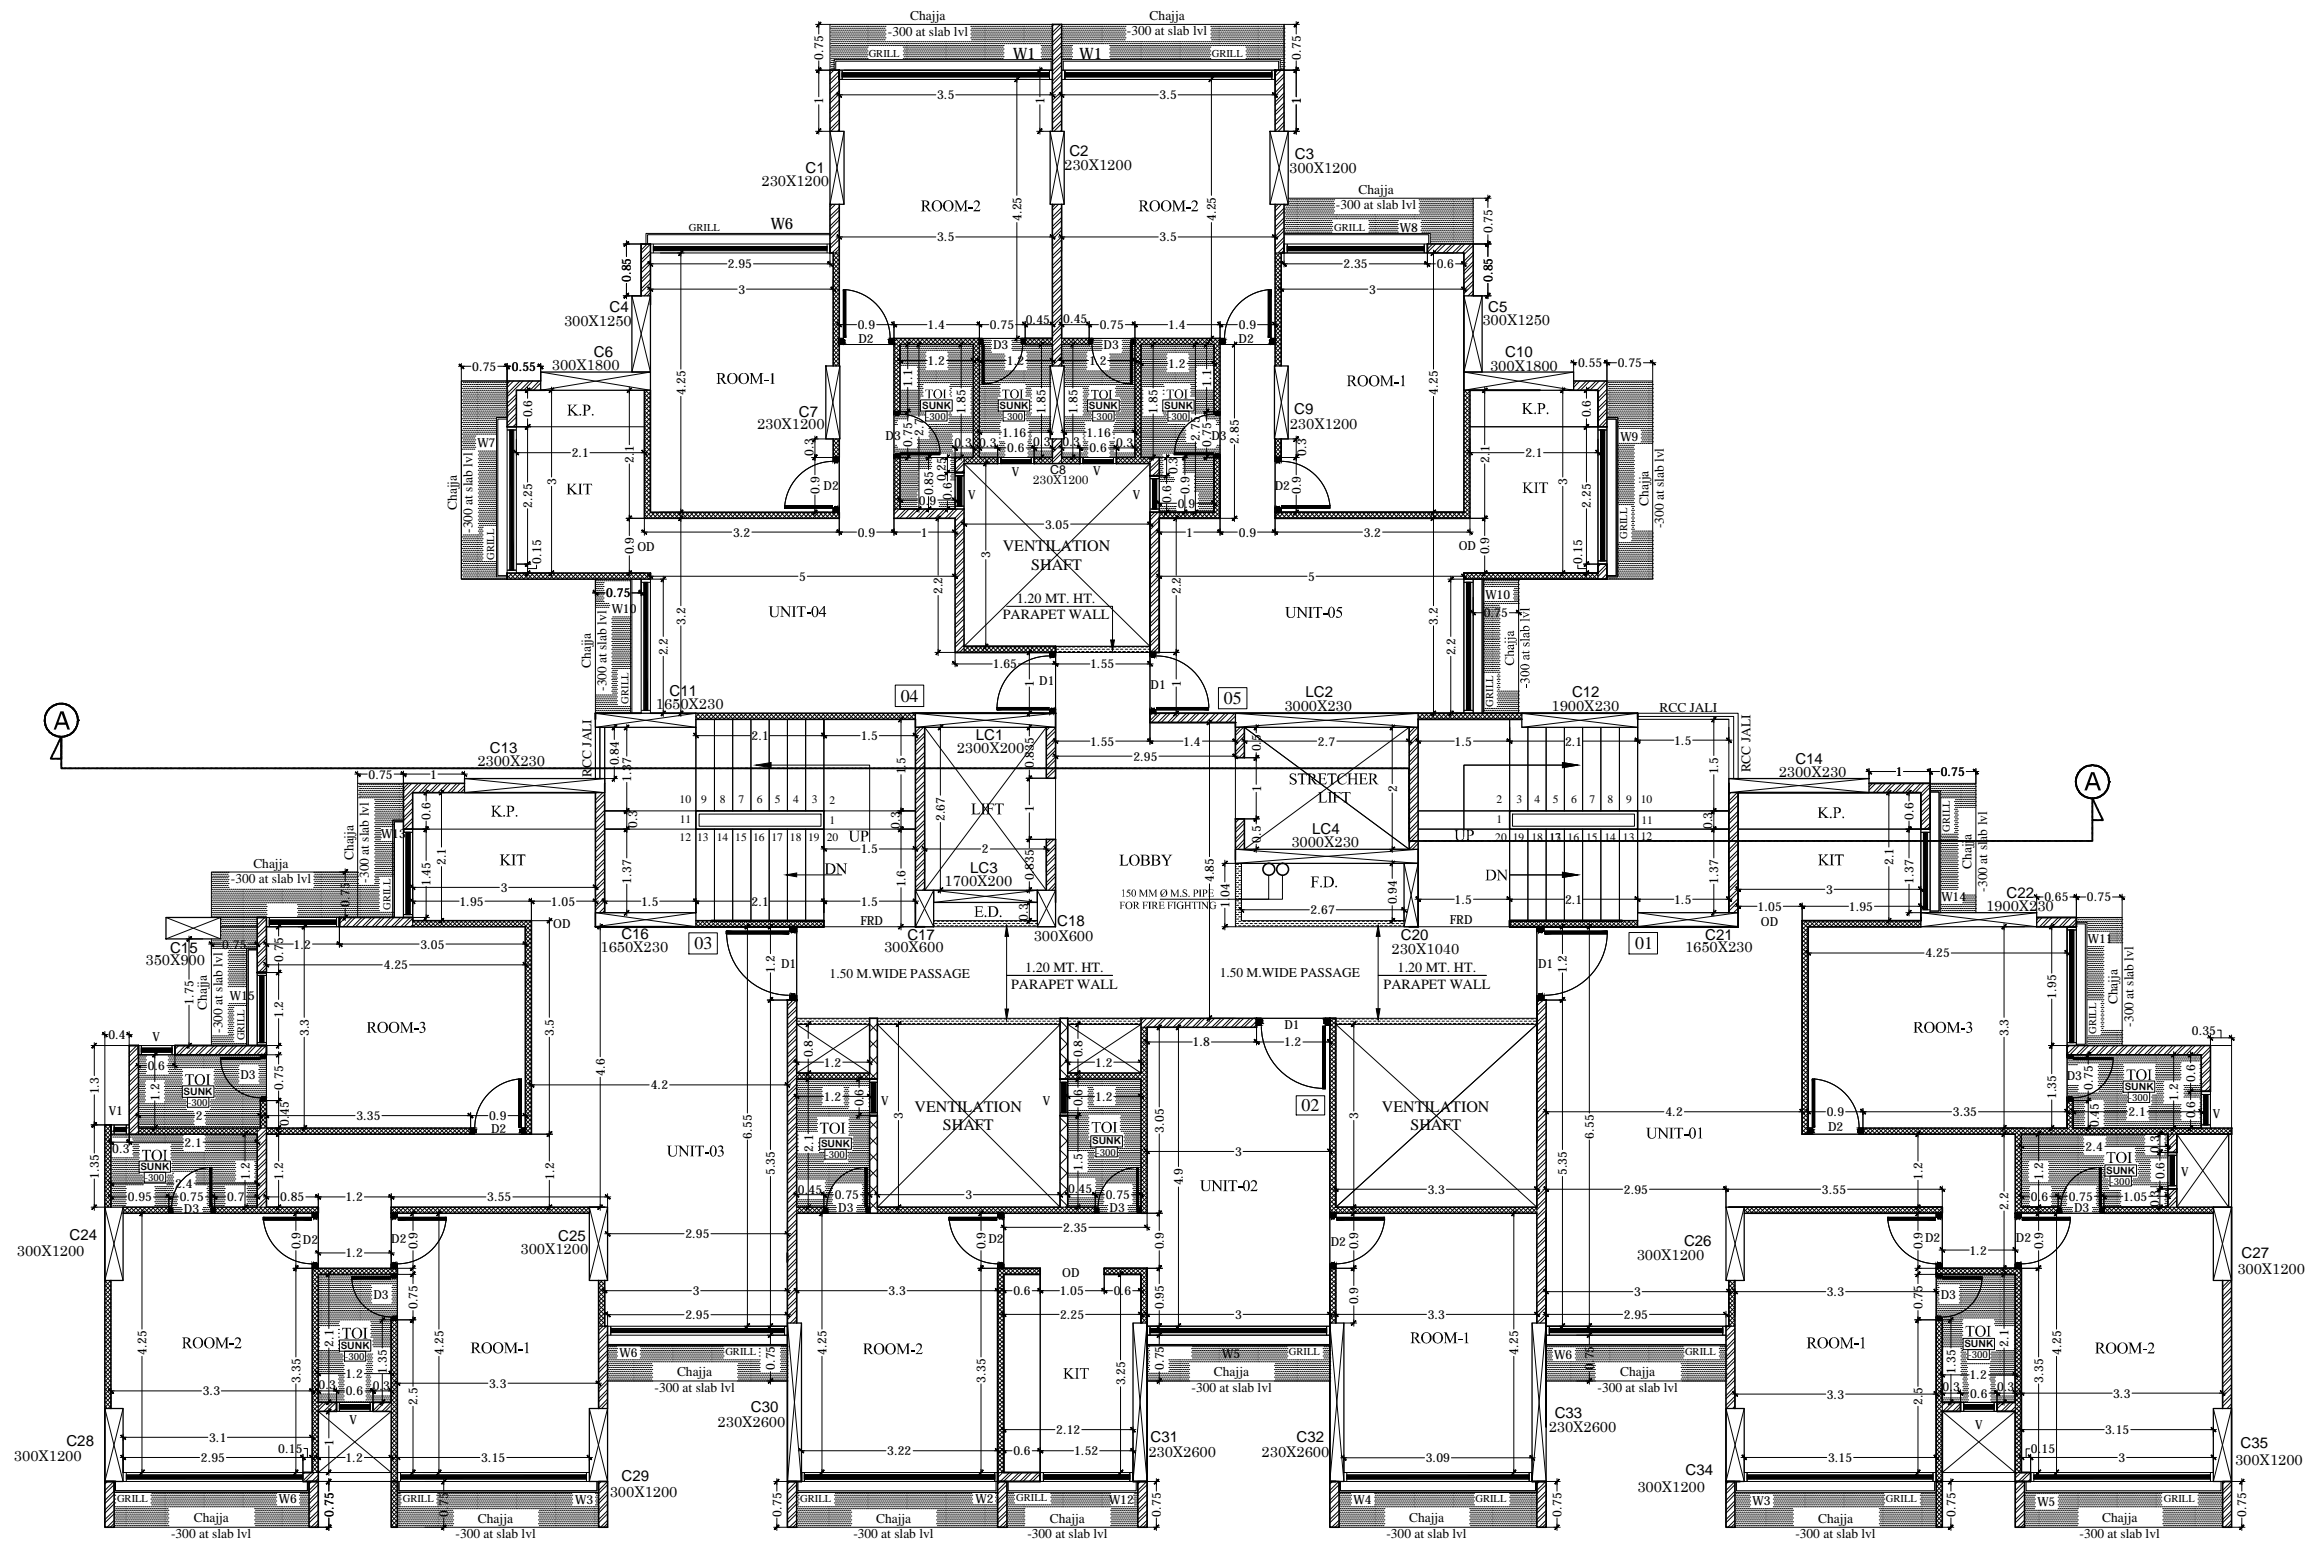

PLOT-8C-SEC-18, PANVEL(W),
TAL-PANVEL, DIST-RAIGAD.



DEVELOPERS

10 TH FLOOR PLAN

ASIM	SEEMA T.	MHATRE	DATE
DESIGN BY	DRAWN BY	CHECK BY	19-10-2024




architects-engineers-interior designers

008,Bldg.no.9,NI-6,Sector 15,Nerul,Navi Mumbai 400706 | Tel.:022-27727982 | e-mail:info@dishaarch.com | www.dishaarch.com

PRODUCED BY AN AUTODESK EDUCATIONAL PRODUCT

PRODUCED BY AN AUTODESK EDUCATIONAL PRODUCT

	0.150 WALL
	0.125 WALL
	0.100 WALL
	0.230 WALL
	PARAPET WALL 1200 HEIGHT
	D1 1.050 x 2.100
	D2 0.900 x 2.100
	OD 0.900 x 2.100
	D3 0.800 x 2.100
	W1 3.500 x 2.150
	W2 3.220 x 2.150
	W3 3.150 x 2.150
	W4 3.090 x 2.150
	W5 3.000 x 2.150
	W6 2.950 x 2.150
	W7 2.400 x 2.150
	W8 2.350 x 2.150
	W9 2.250 x 2.150
	W10 2.200 x 2.150
	W11 1.950 x 2.150
	W12 1.520 x 2.150
	W13 1.450 x 2.150
	W14 1.370 x 2.150
	W15 1.200 x 2.150
	V 0.600 x 0.900
	V1 0.300 x 0.900

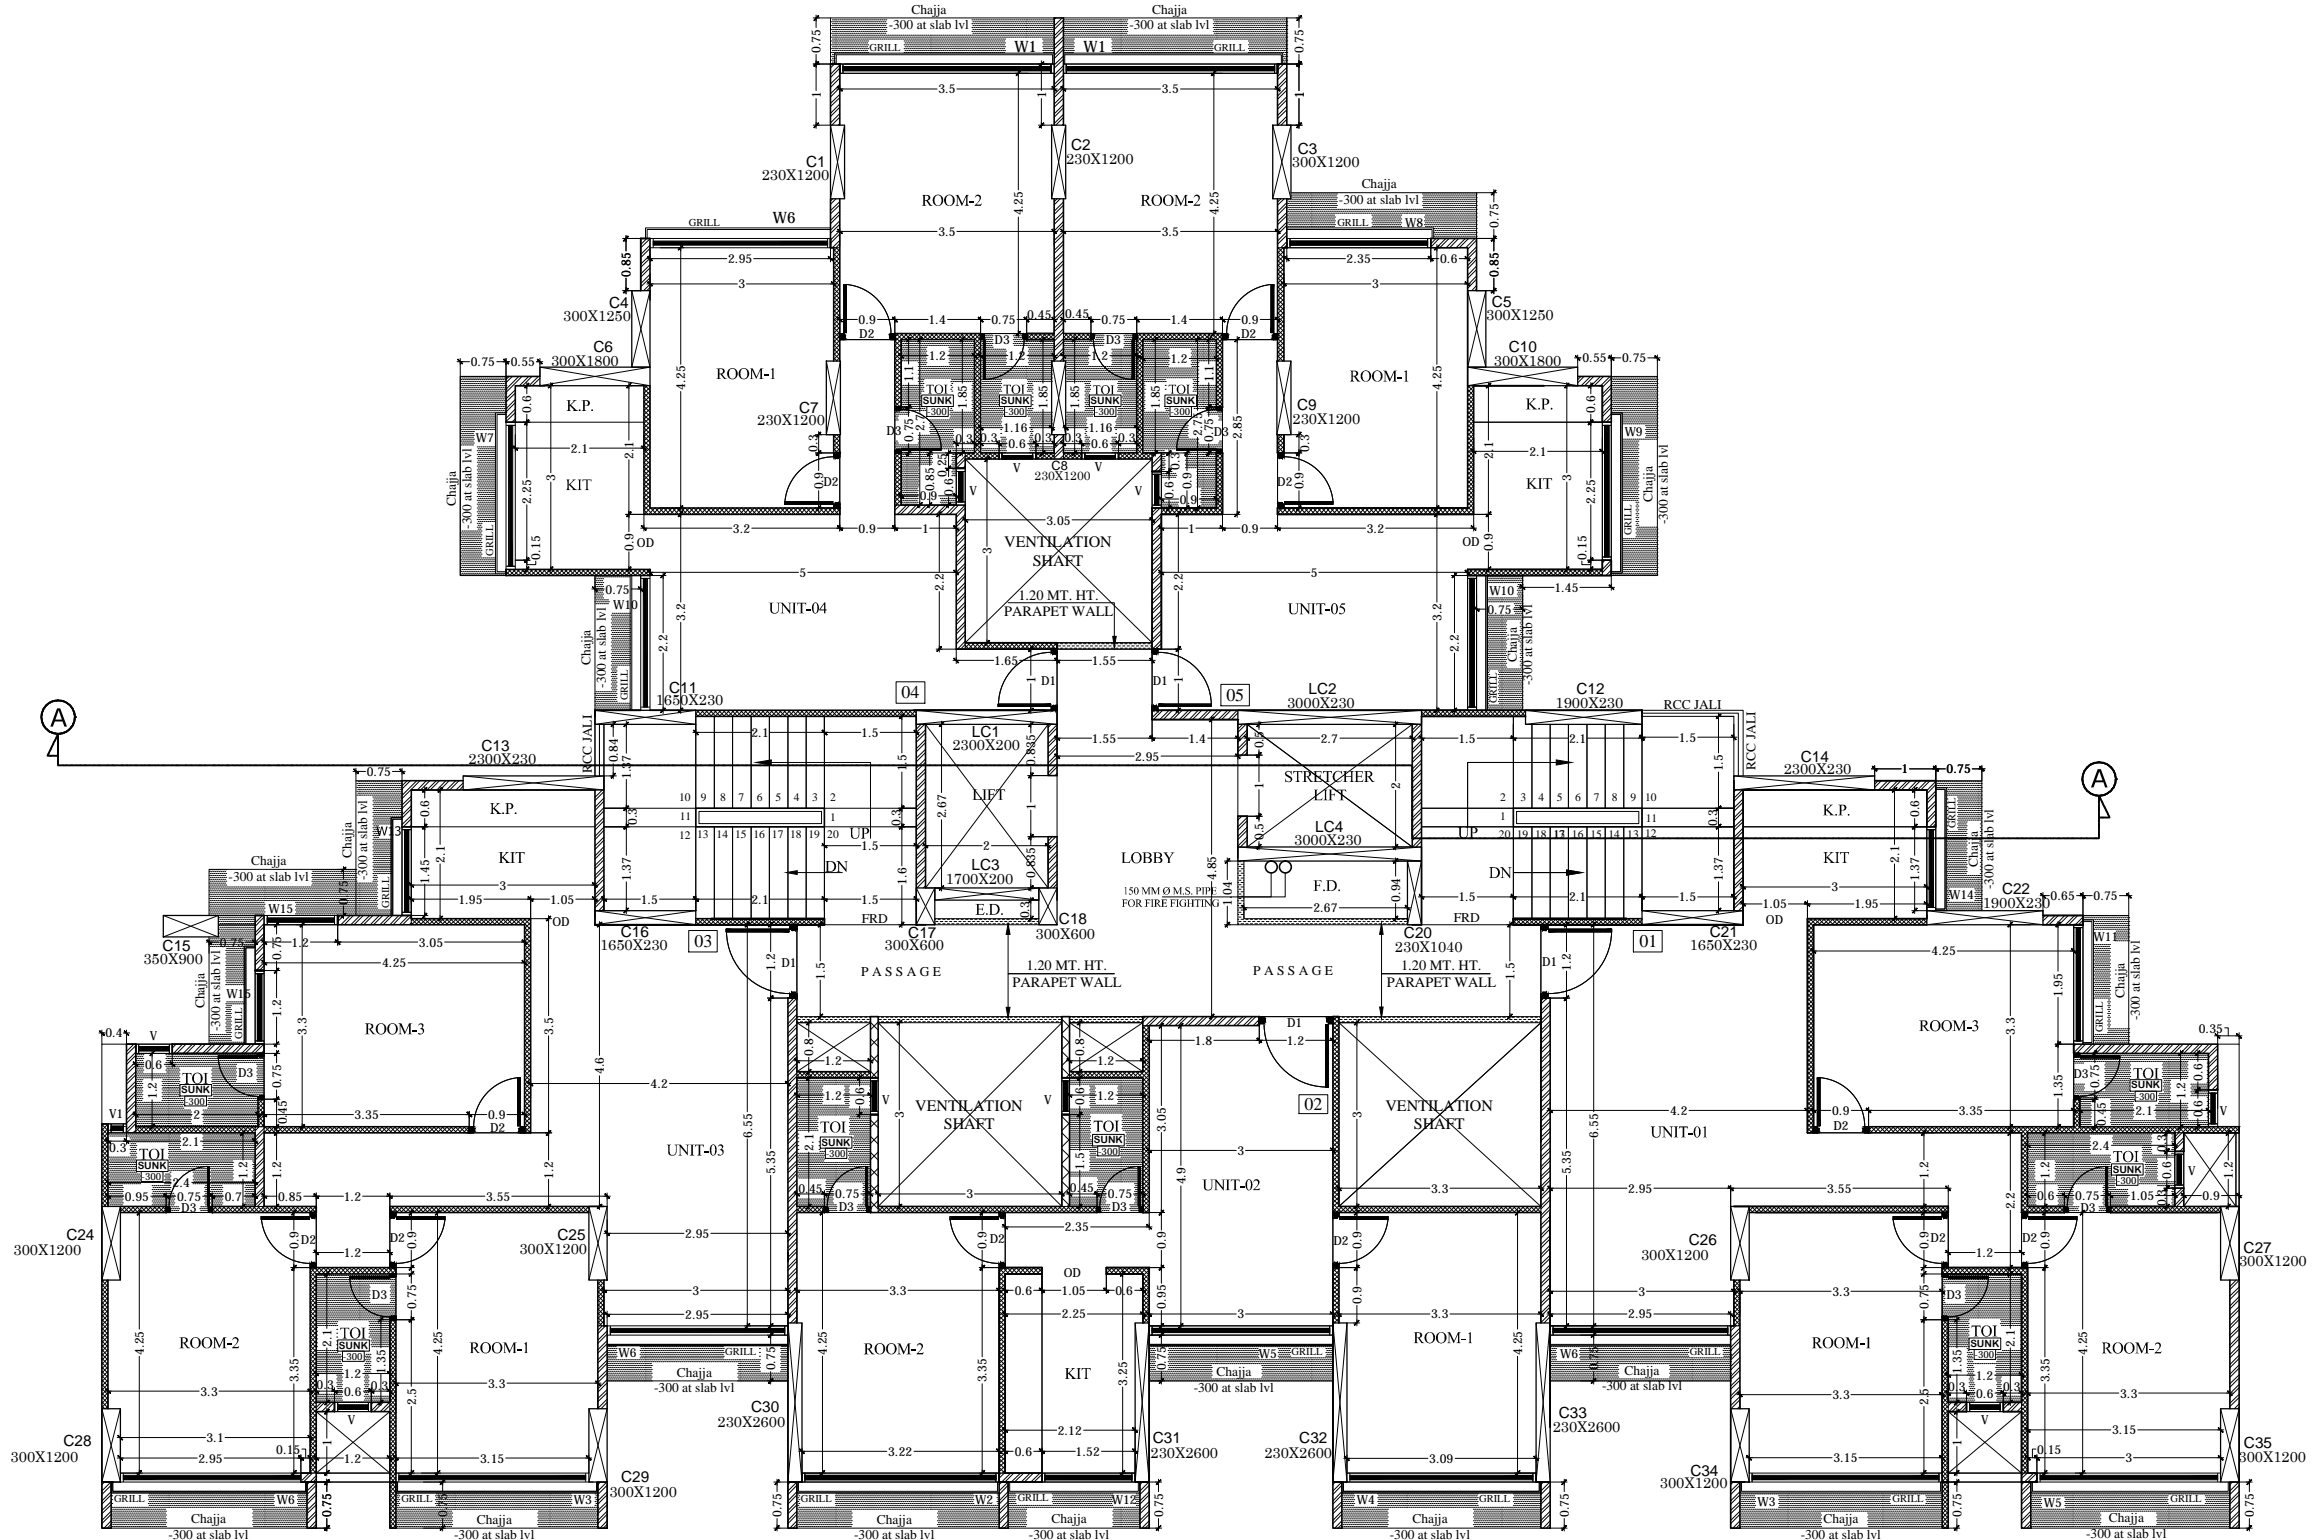

PLOT-8C-SEC-18, PANVEL(W),
TAL-PANVEL, DIST-RAIGAD.



DEVELOPERS


11 TH FLOOR PLAN



ASIM	SEEMA T.	MHATRE	DATE
DESIGN BY	DRAWN BY	CHECK BY	19-10-2024

008,Bldg.no.9,NI-6,Sector 15,Nerul,Navi Mumbai 400706 | Tel.:022-27727982 | e-mail:info@dishaarch.com | www.dishaarch.com

	0.150 WALL
	0.125 WALL
	0.100 WALL
	0.230 WALL
	PARAPET WALL 1200 HEIGHT
	D1 1.050 x 2.100
	D2 0.900 x 2.100
	OD 0.900 x 2.100
	D3 0.800 x 2.100
	W1 3.500 x 2.150
	W2 3.220 x 2.150
	W3 3.150 x 2.150
	W4 3.090 x 2.150
	W5 3.000 x 2.150
	W6 2.950 x 2.150
	W7 2.400 x 2.150
	W8 2.350 x 2.150
	W9 2.250 x 2.150
	W10 2.200 x 2.150
	W11 1.950 x 2.150
	W12 1.520 x 2.150
	W13 1.450 x 2.150
	W14 1.370 x 2.150
	W15 1.200 x 2.150
	V 0.600 x 0.900
	VI 0.300 x 0.900

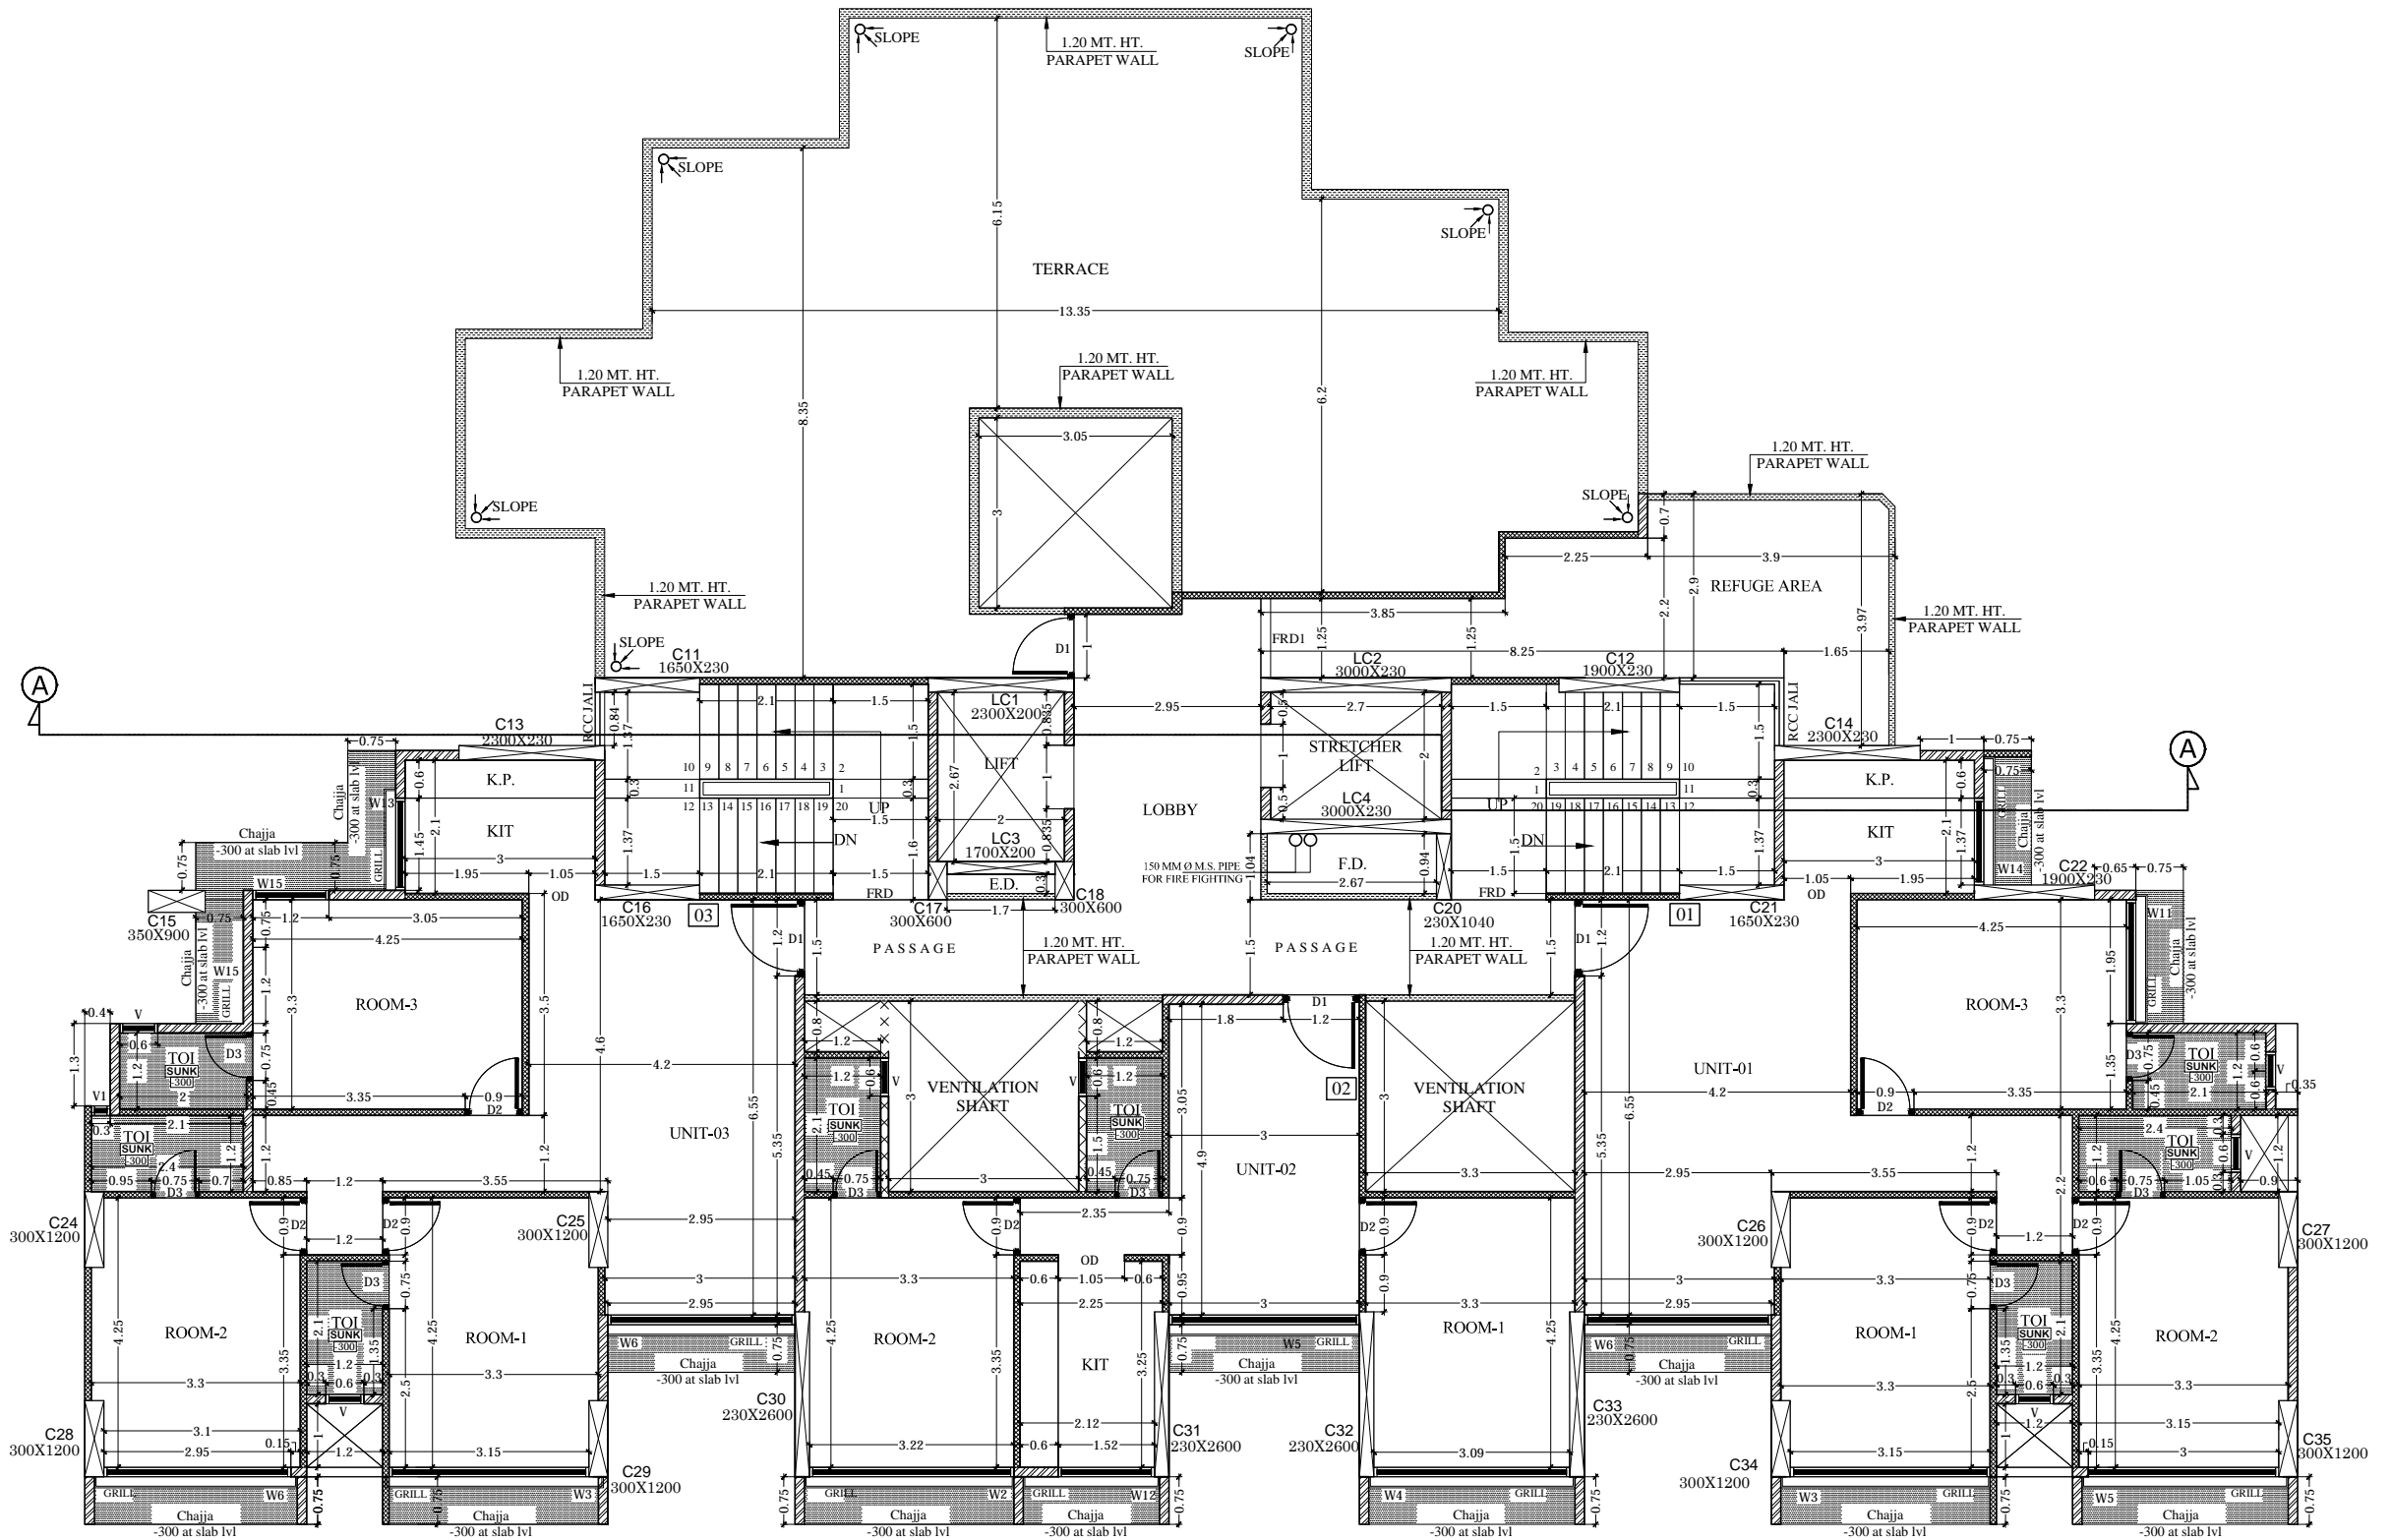

PLOT-8C-SEC-18, PANVEL(W),
TAL-PANVEL, DIST-RAIGAD.




DEVELOPERS

12 TH FLOOR PLAN



ASIM	SEEMA T.	MHATRE	DATE
DESIGN BY	DRAWN BY	CHECK BY	19-10-2024

008,Bldg.no.9,NI-6,Sector 15,Nerul,Navi Mumbai 400706 | Tel.:022-27727982 | e-mail:info@dishaarch.com | www.dishaarch.com

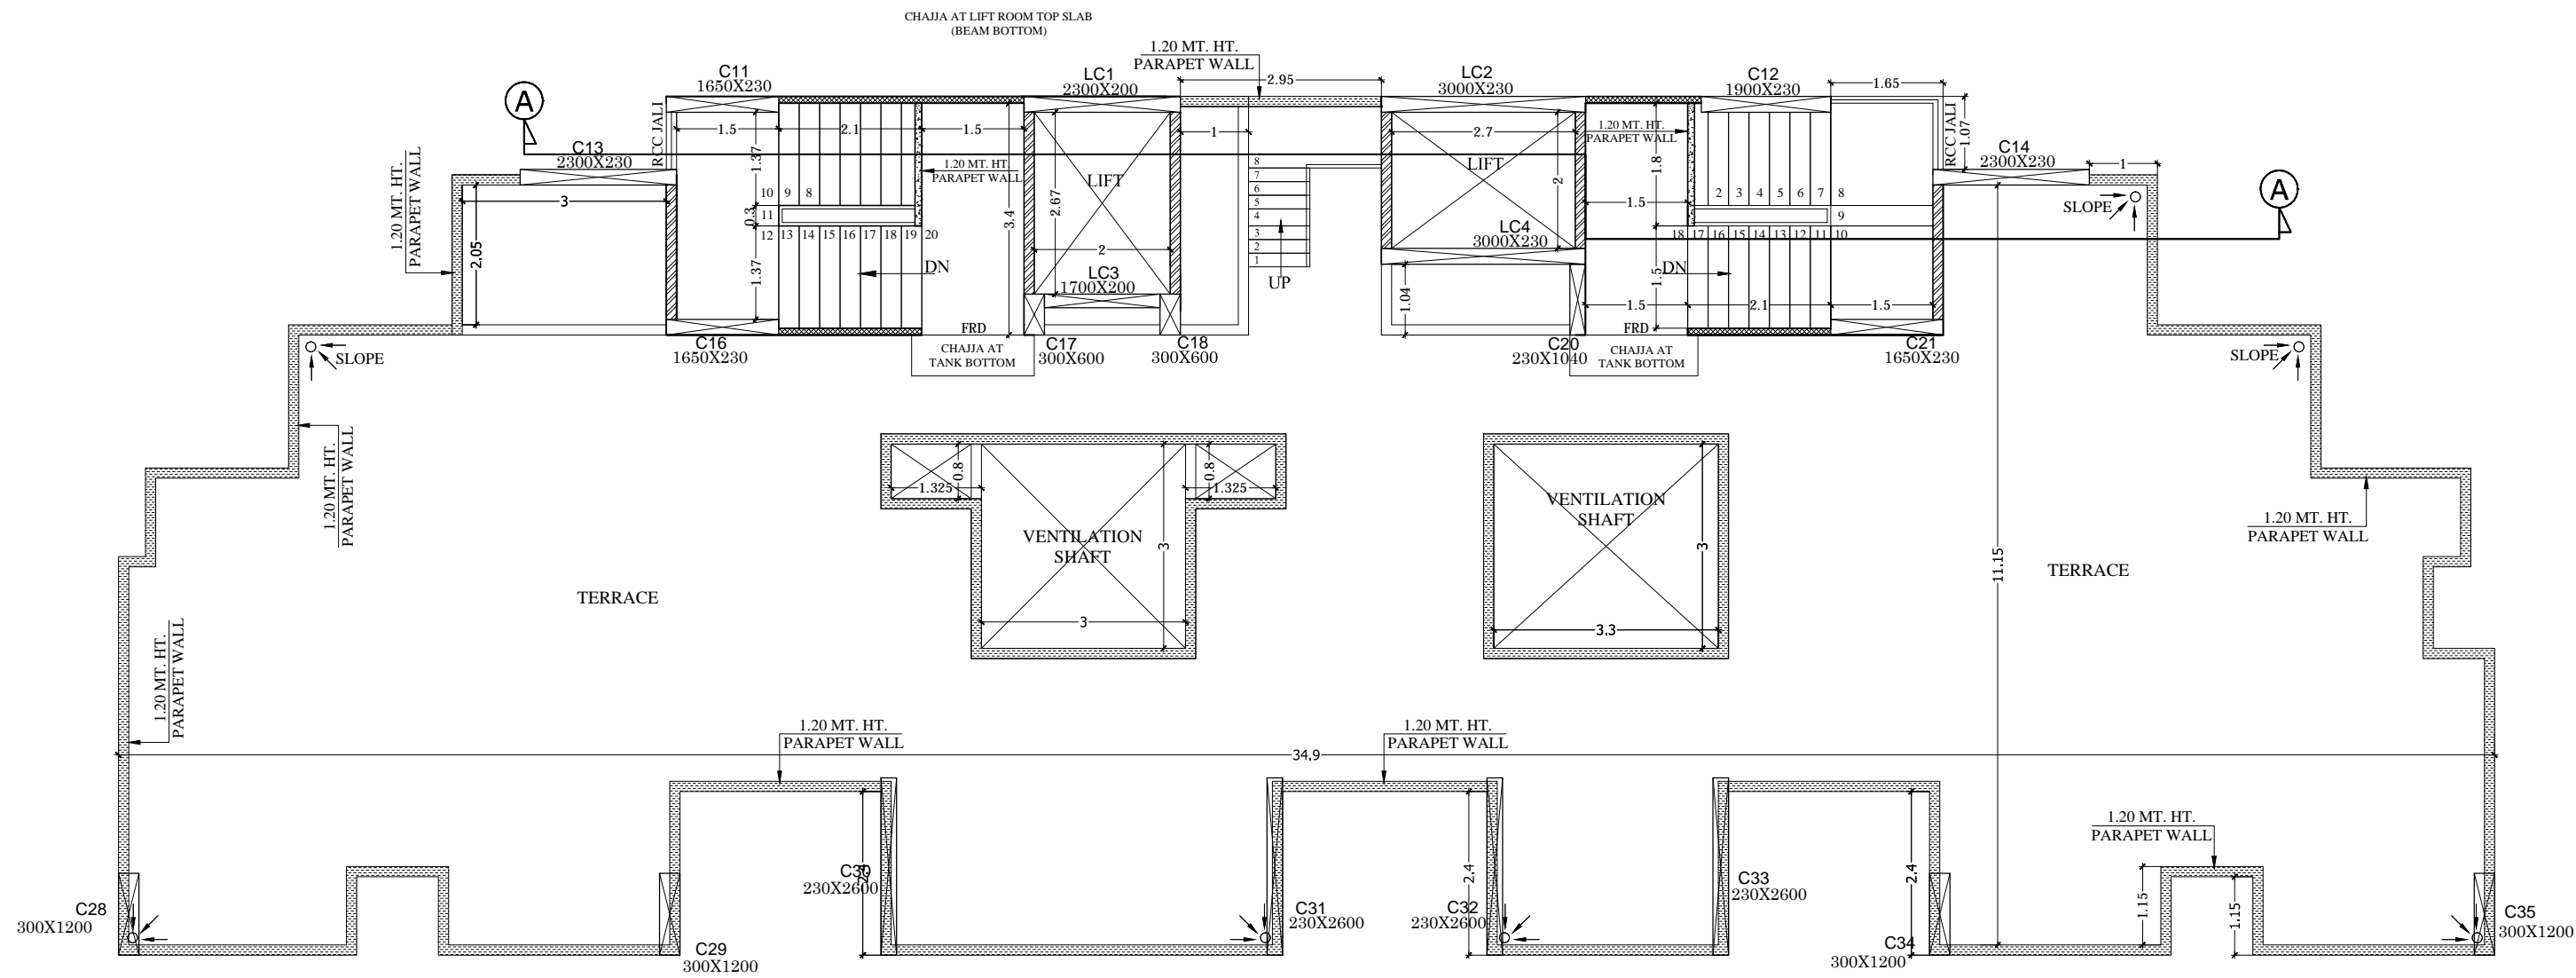

PLOT-8C-SEC-18, PANVEL(W),
TAL-PANVEL, DIST-RAIGAD.




DEVELOPERS

TERRACE FLOOR PLAN



ASIM	SEEMA T.	MHATRE	DATE
DESIGN BY	DRAWN BY	CHECK BY	19-10-2024

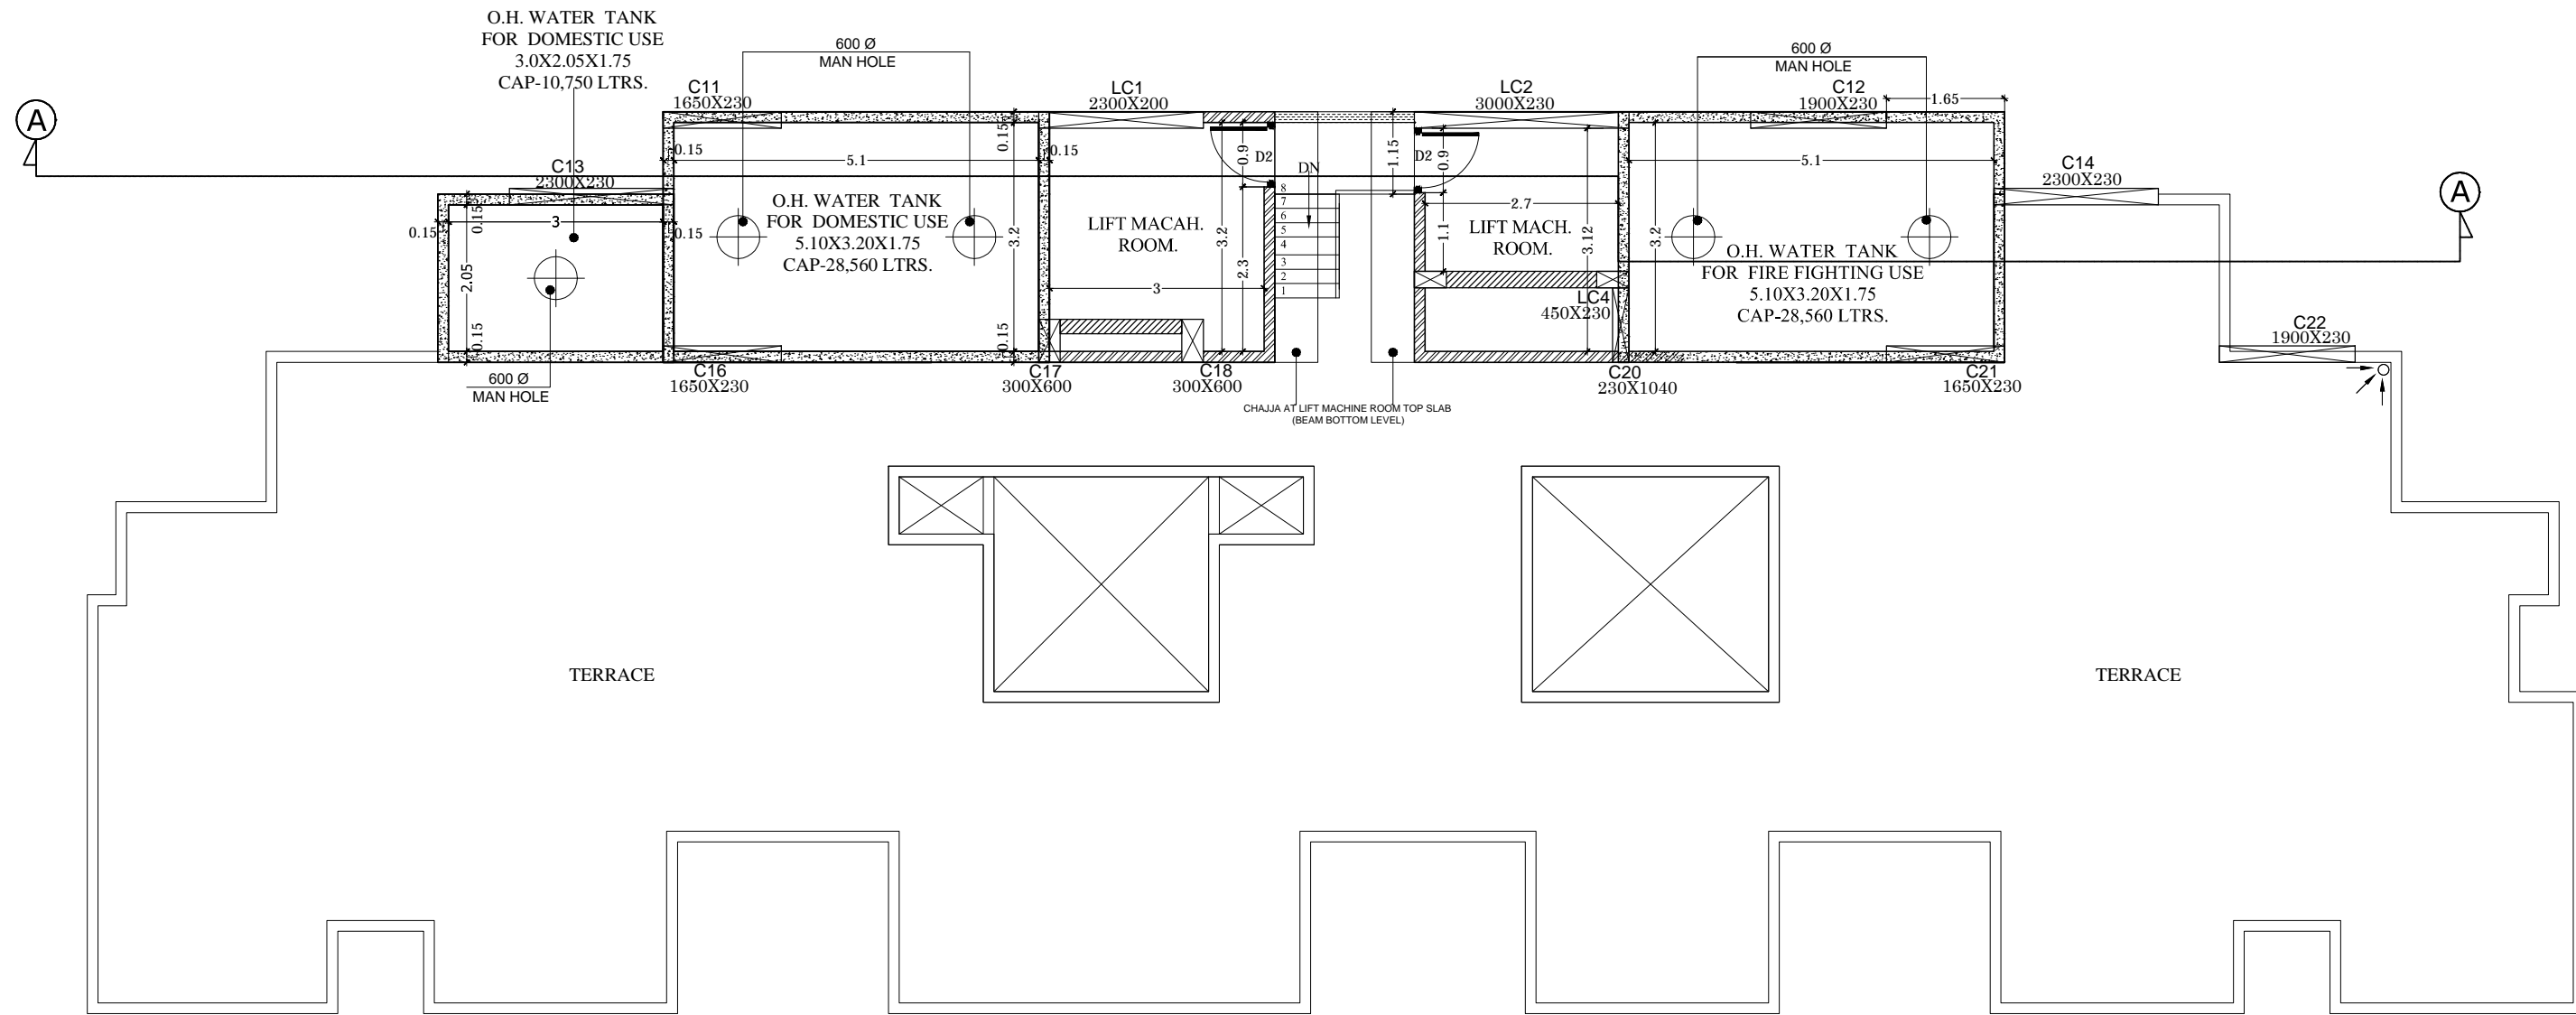

PLOT-8C-SEC-18, PANVEL(W),
TAL-PANVEL, DIST-RAIGAD.



DEVELOPERS

**LIFT MACHINE ROOM &
O.H. WATER TANK
FLOOR PLAN**




ASIM	SEEMA T.	MHATRE	DATE
DESIGN BY	DRAWN BY	CHECK BY	19-10-2024

008,Bldg.no.9,NI-6,Sector 15,Nerul,Navi Mumbai 400706 | Tel.:022-27727982 | e-mail:info@dishaarch.com | www.dishaarch.com

PRODUCED BY AN AUTODESK EDUCATIONAL PRODUCT

PRODUCED BY AN AUTODESK EDUCATIONAL PRODUCT

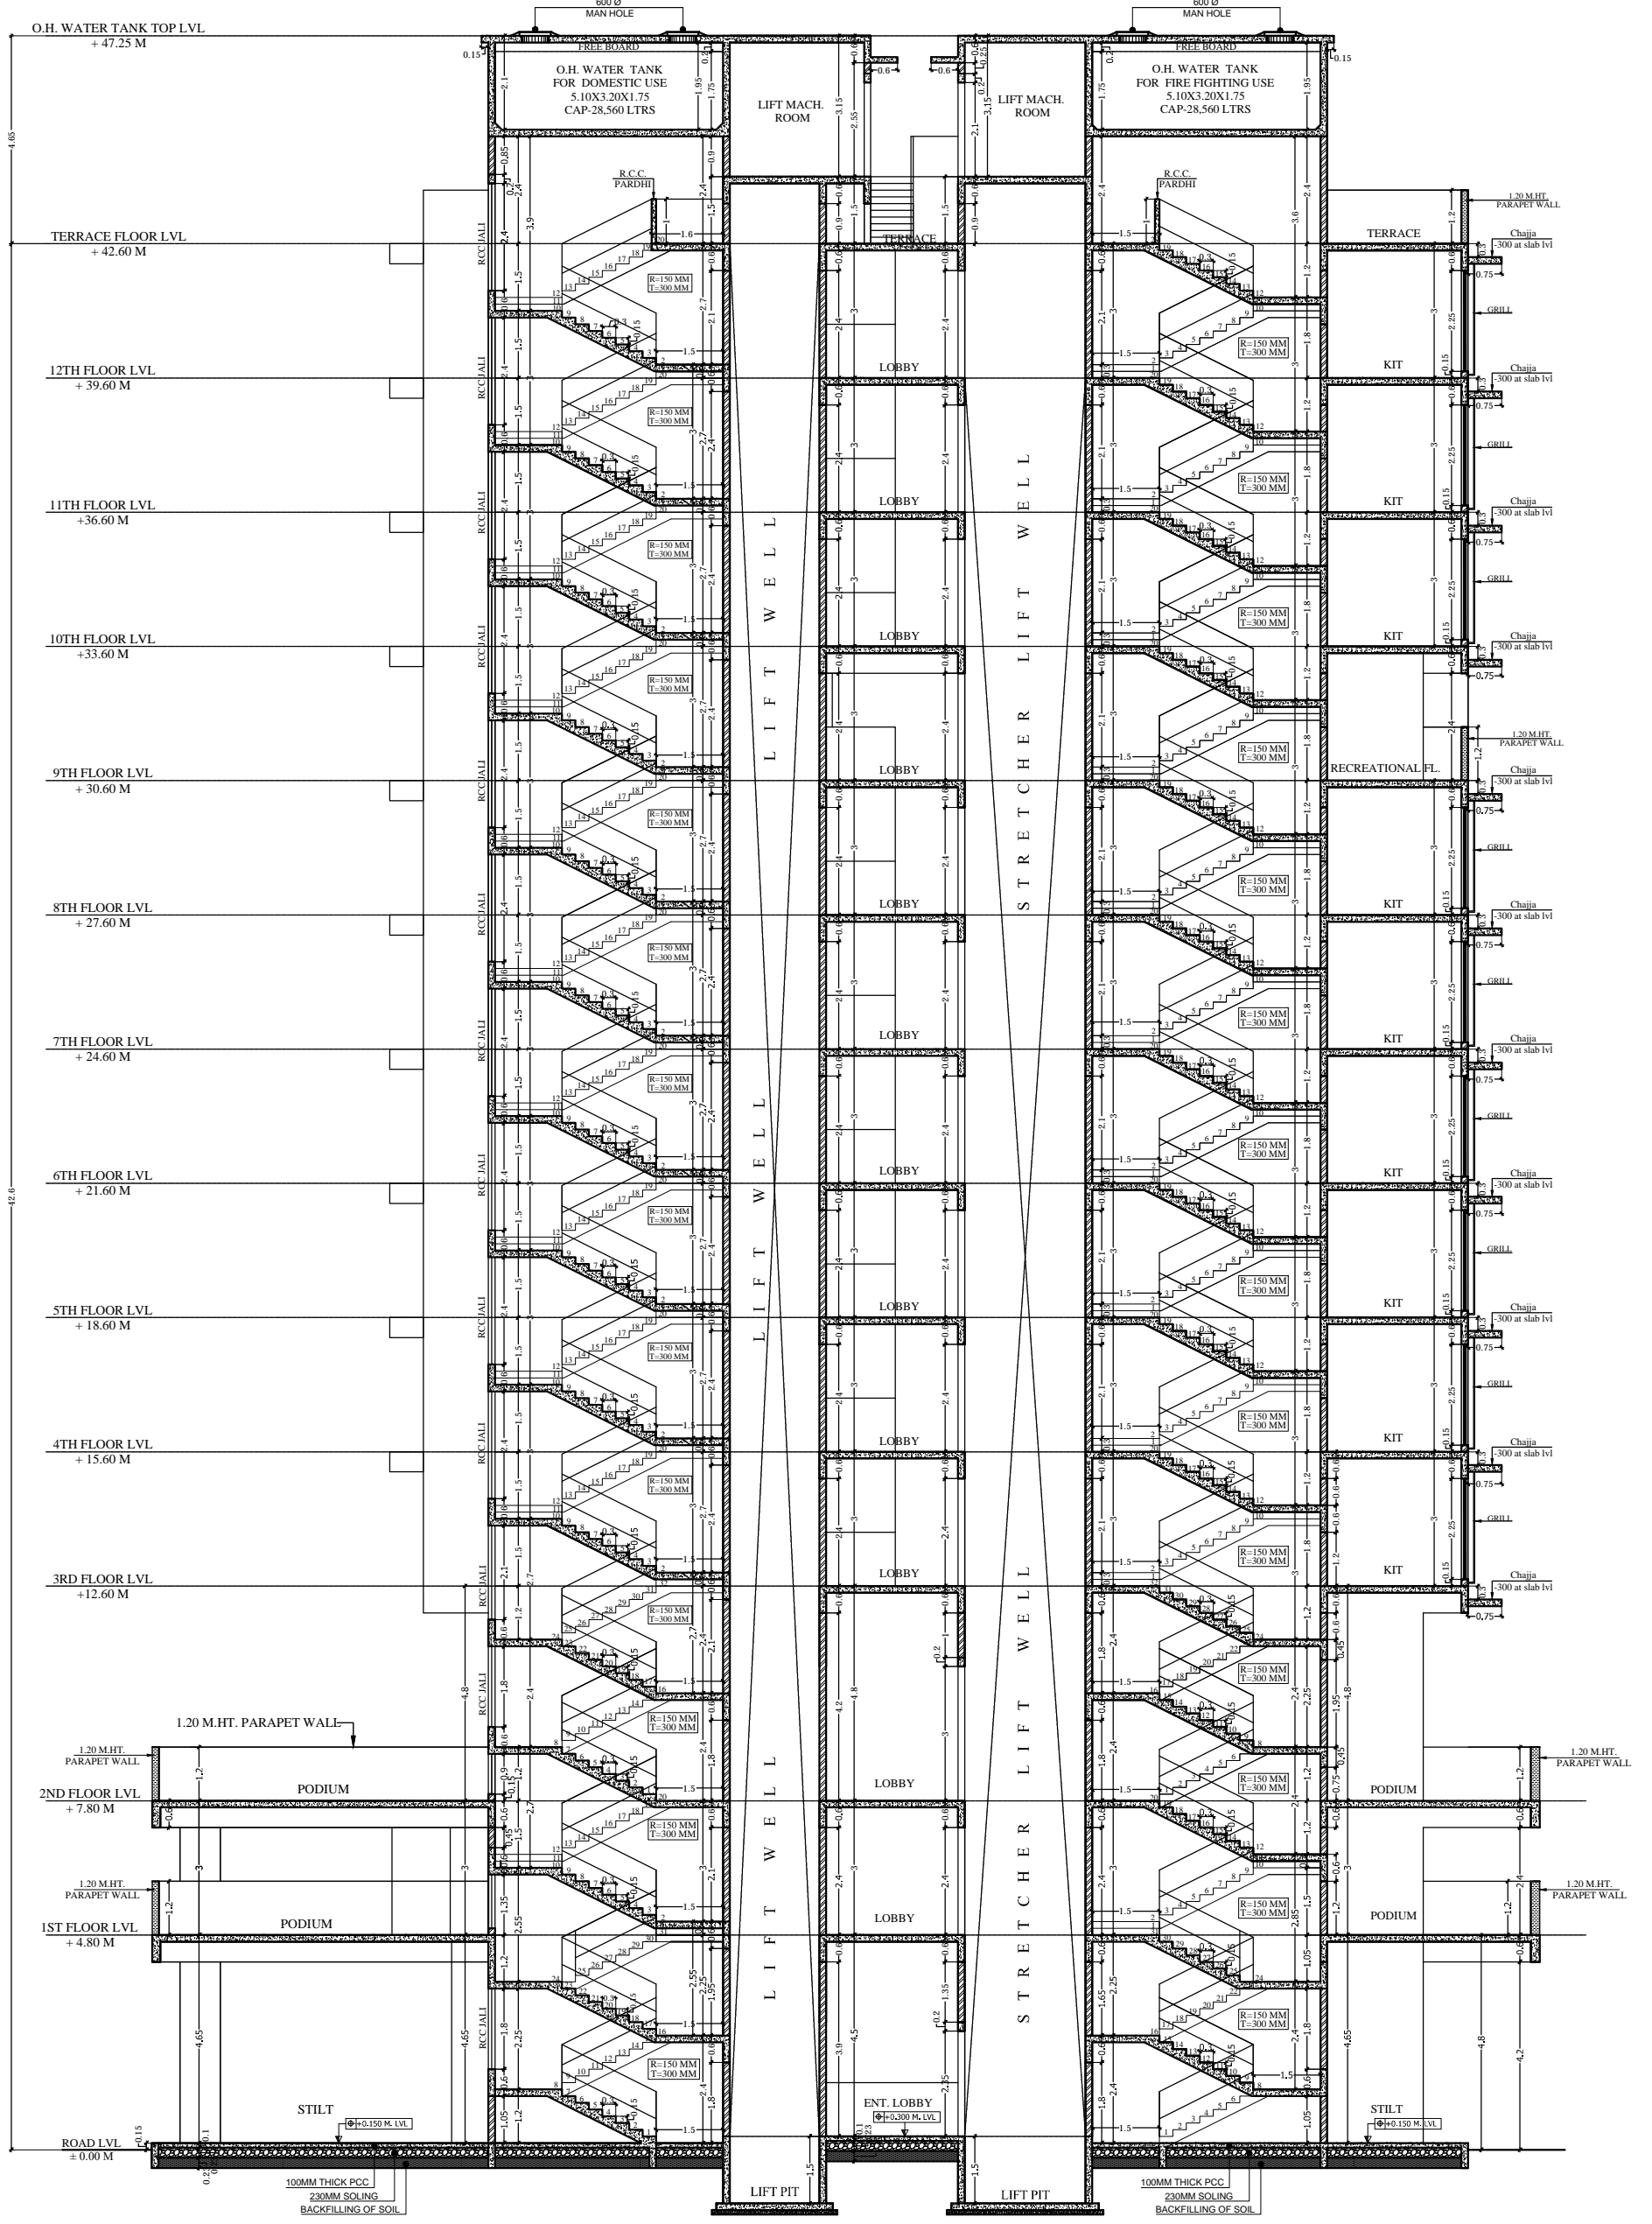

SECTION AA

PLOT-8C-SEC-18, PANVEL(W), TAL-PANVEL, DIST-RAIGAD.			SECTION @ A-A DEVELOPERS		
ASIM	SEEMA T.		MHATRE	DATE	
DESIGN BY	DRAWN BY	CHECK BY	19-10-2024	architects-engineers-interior designers	