




SECOND TO FOURTH FLOOR PLAN

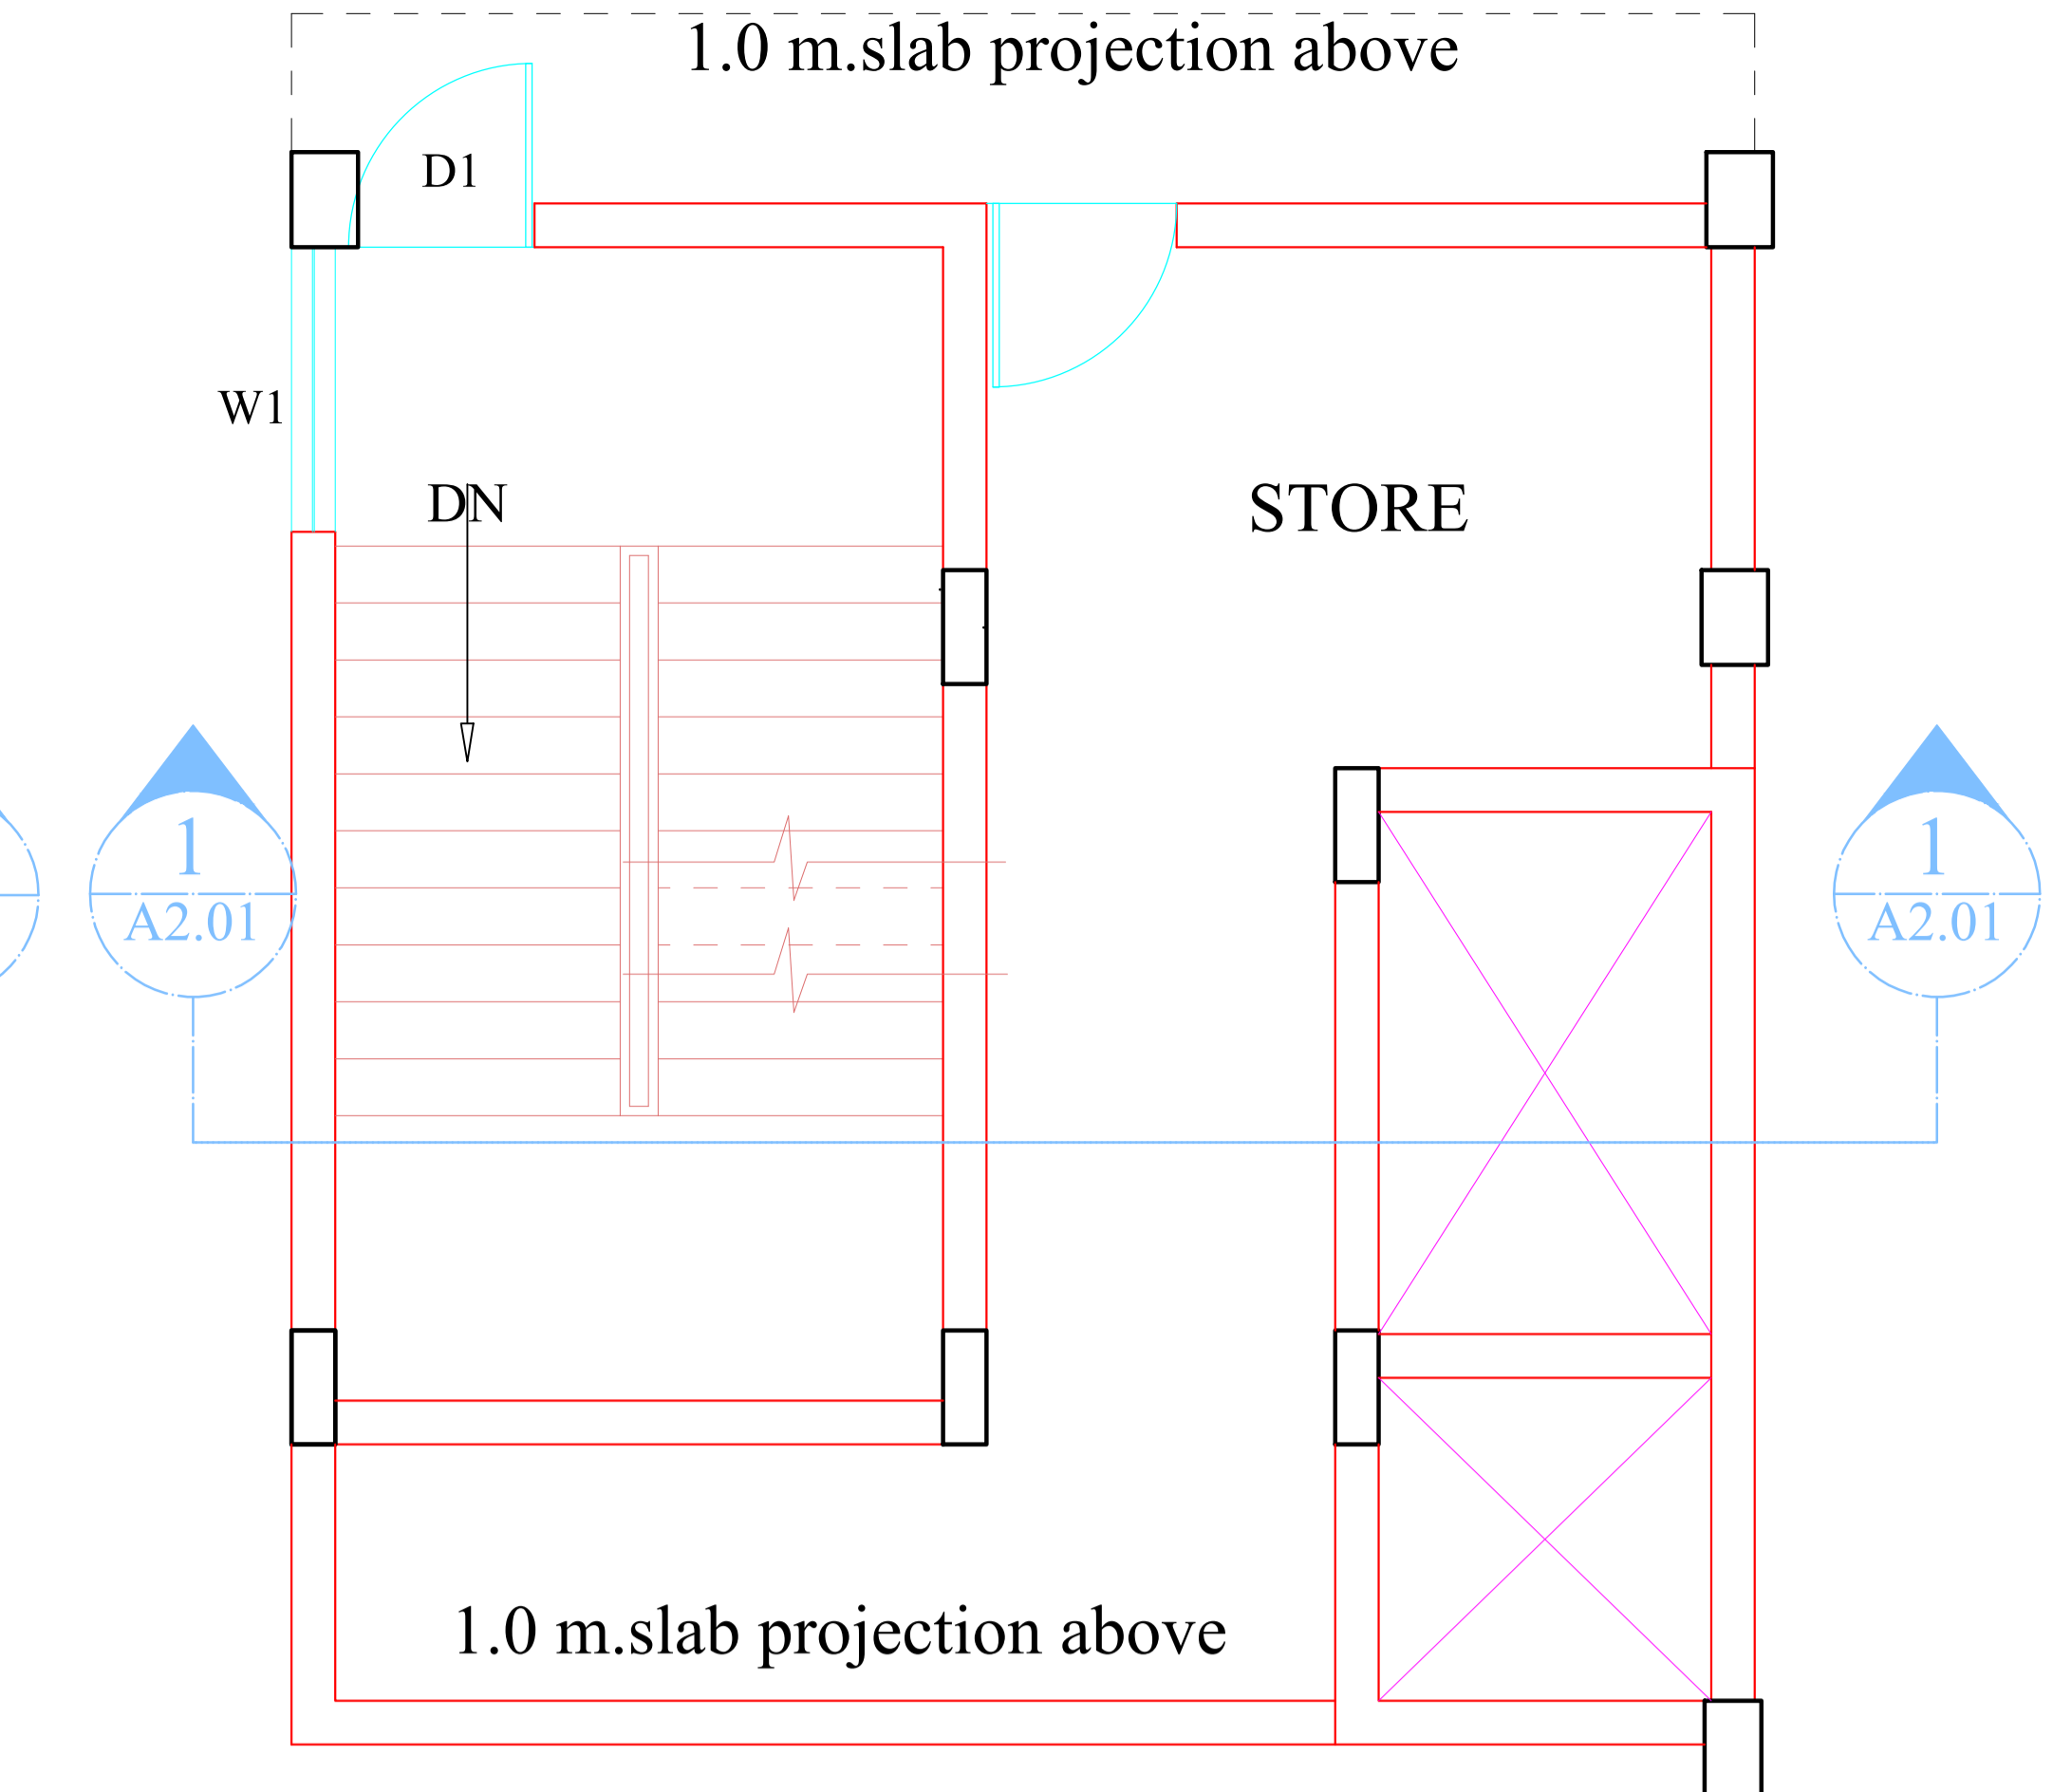


TERRACE FLOOR PLAN

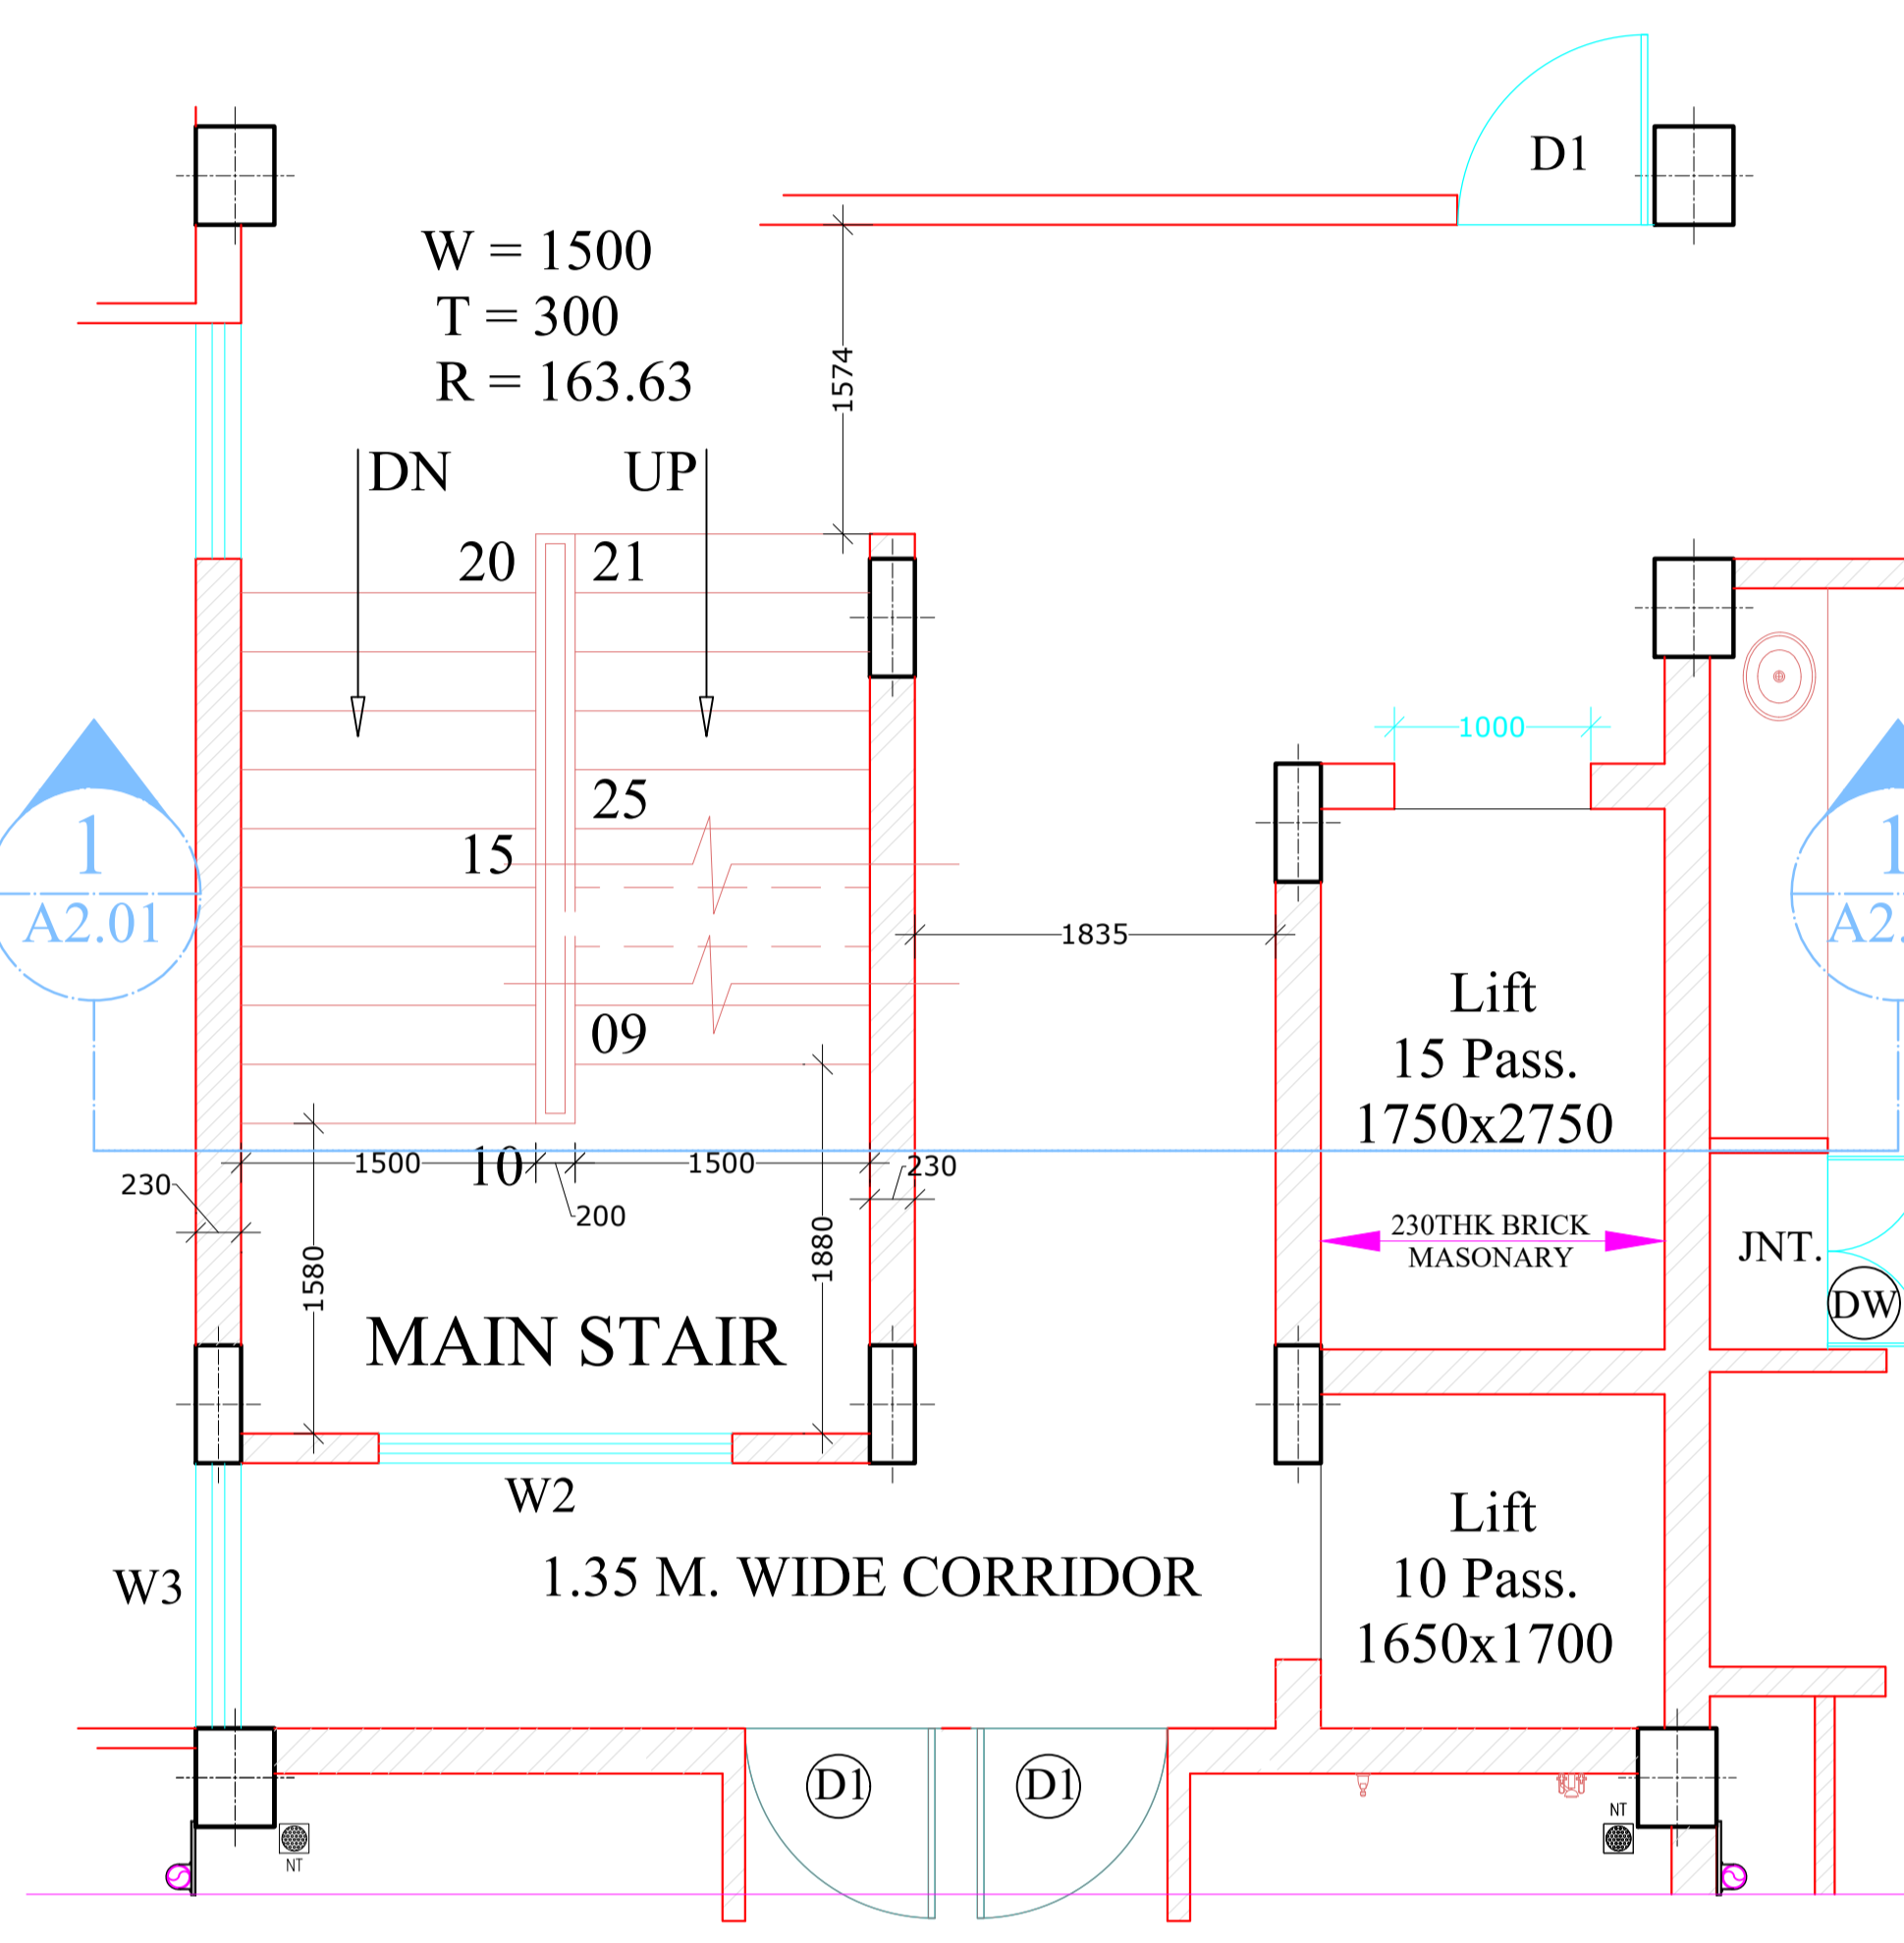


FIRST FLOOR PLAN

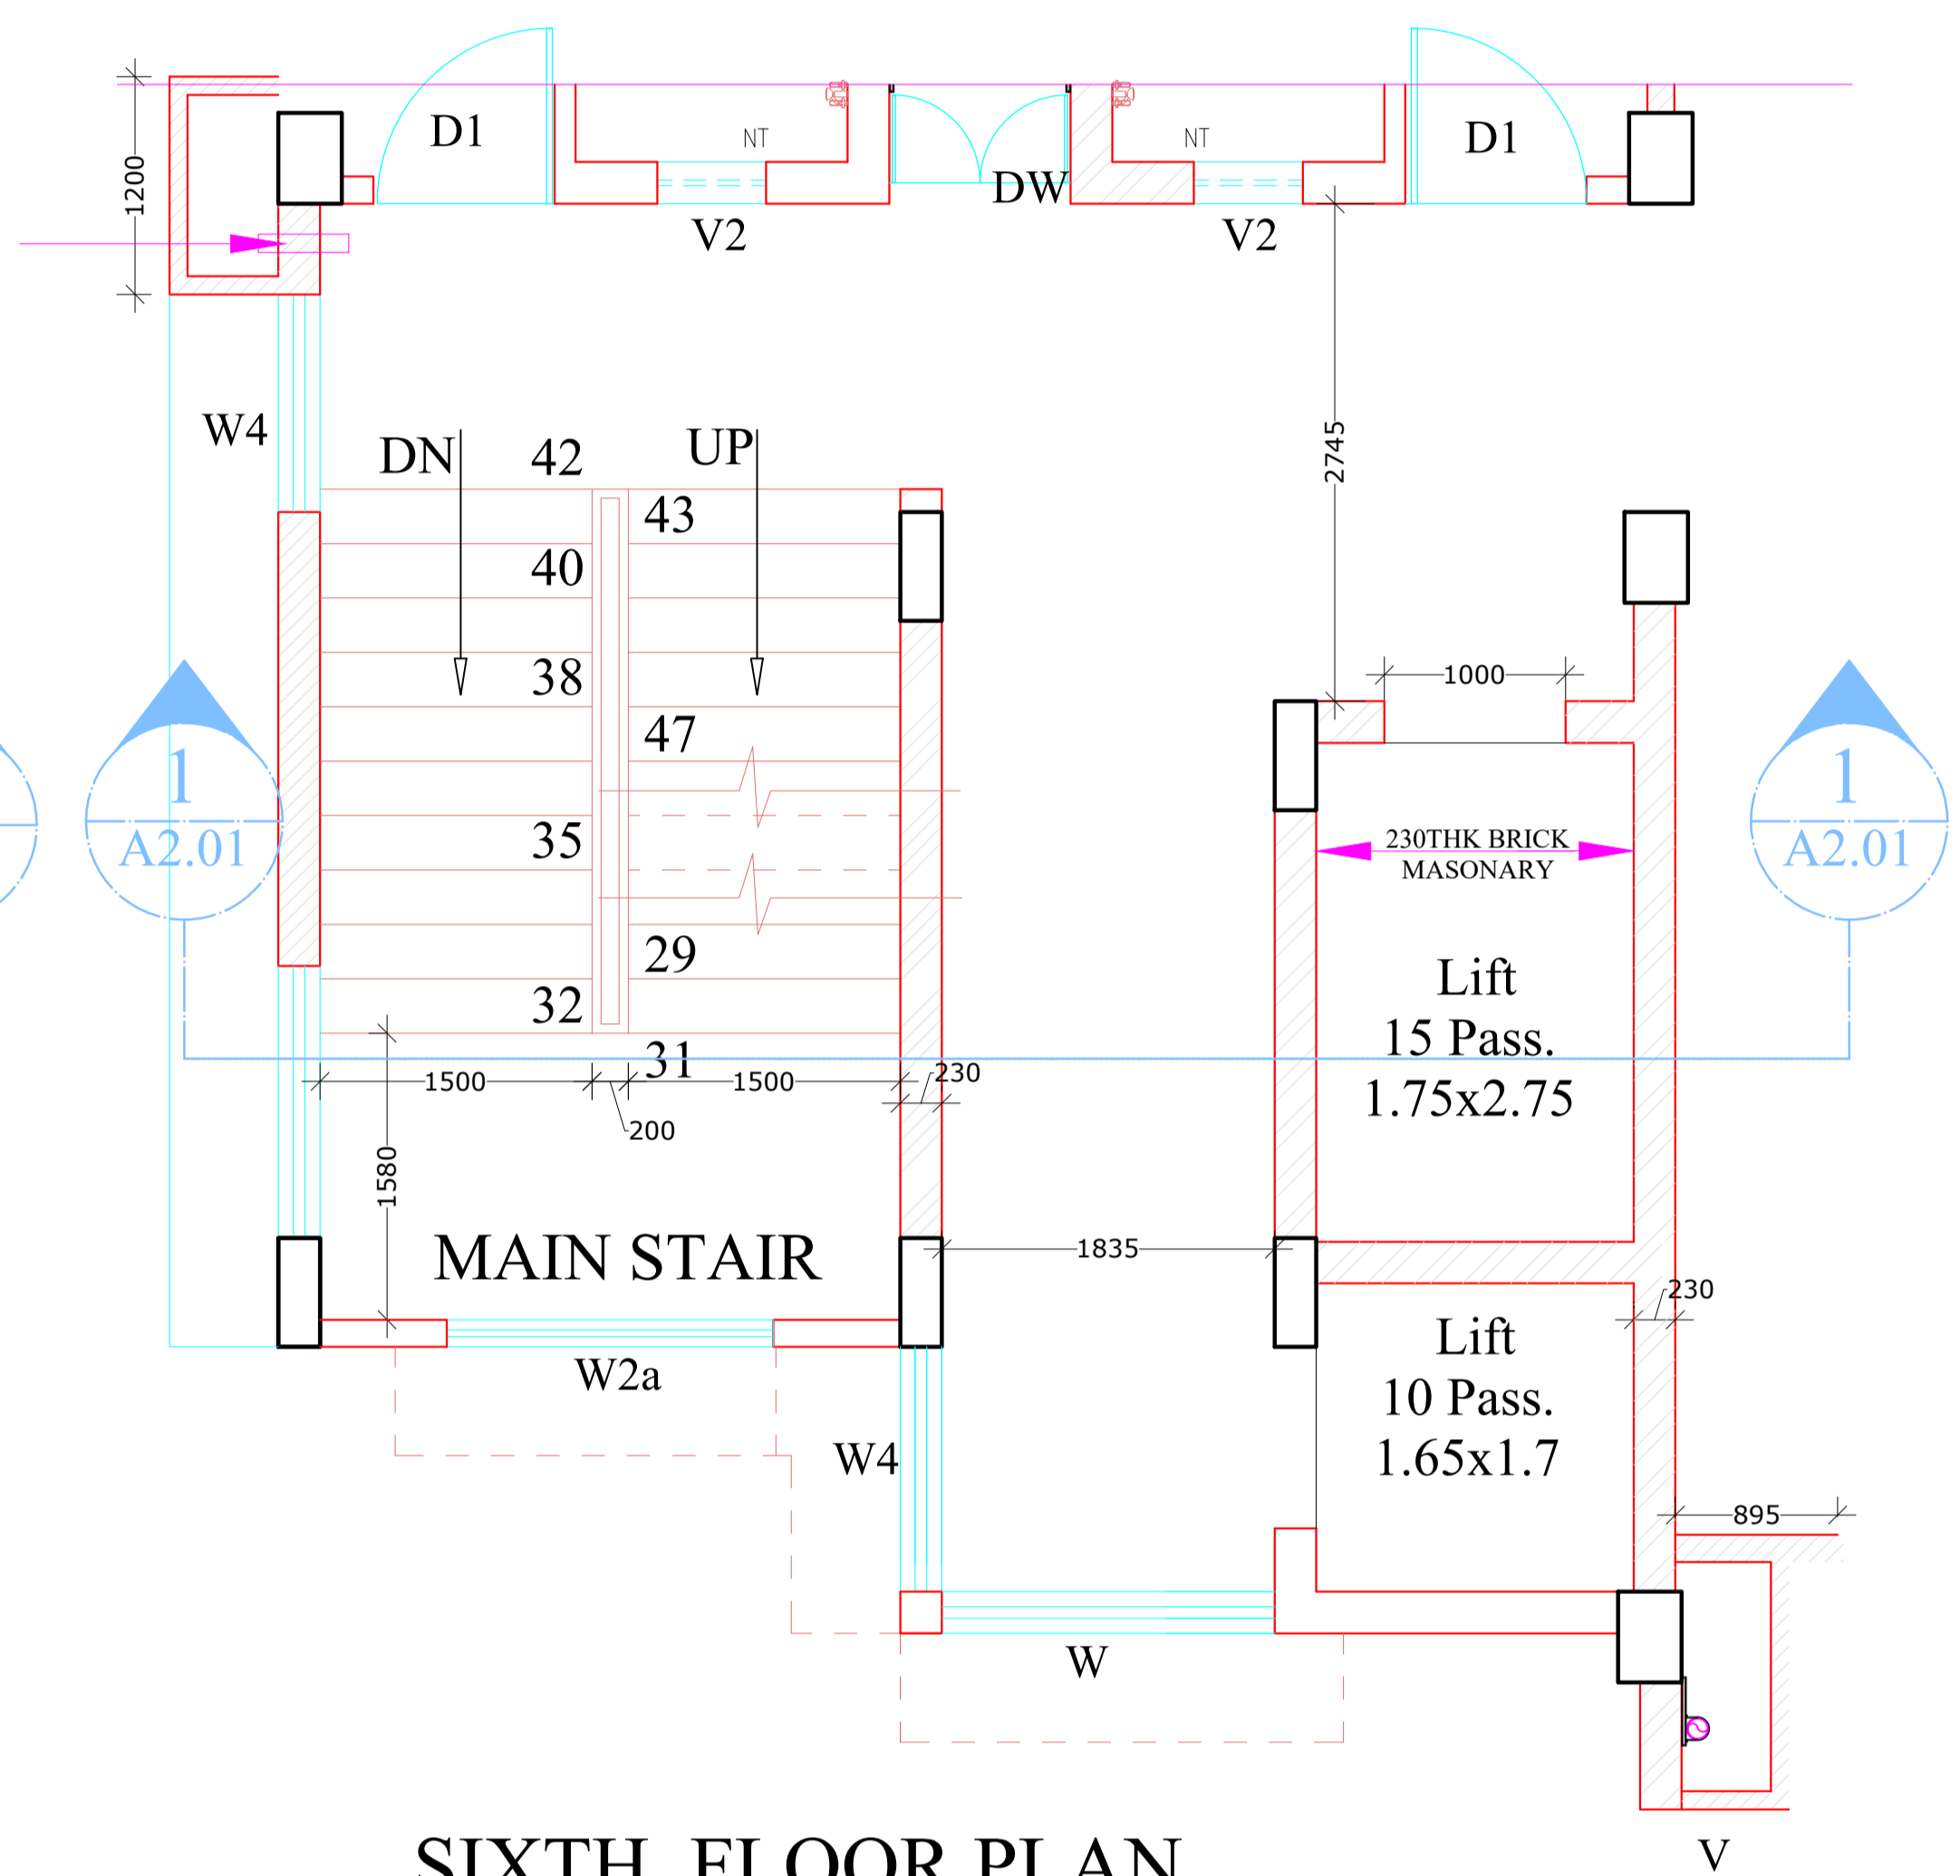


SIXTH FLOOR PLAN

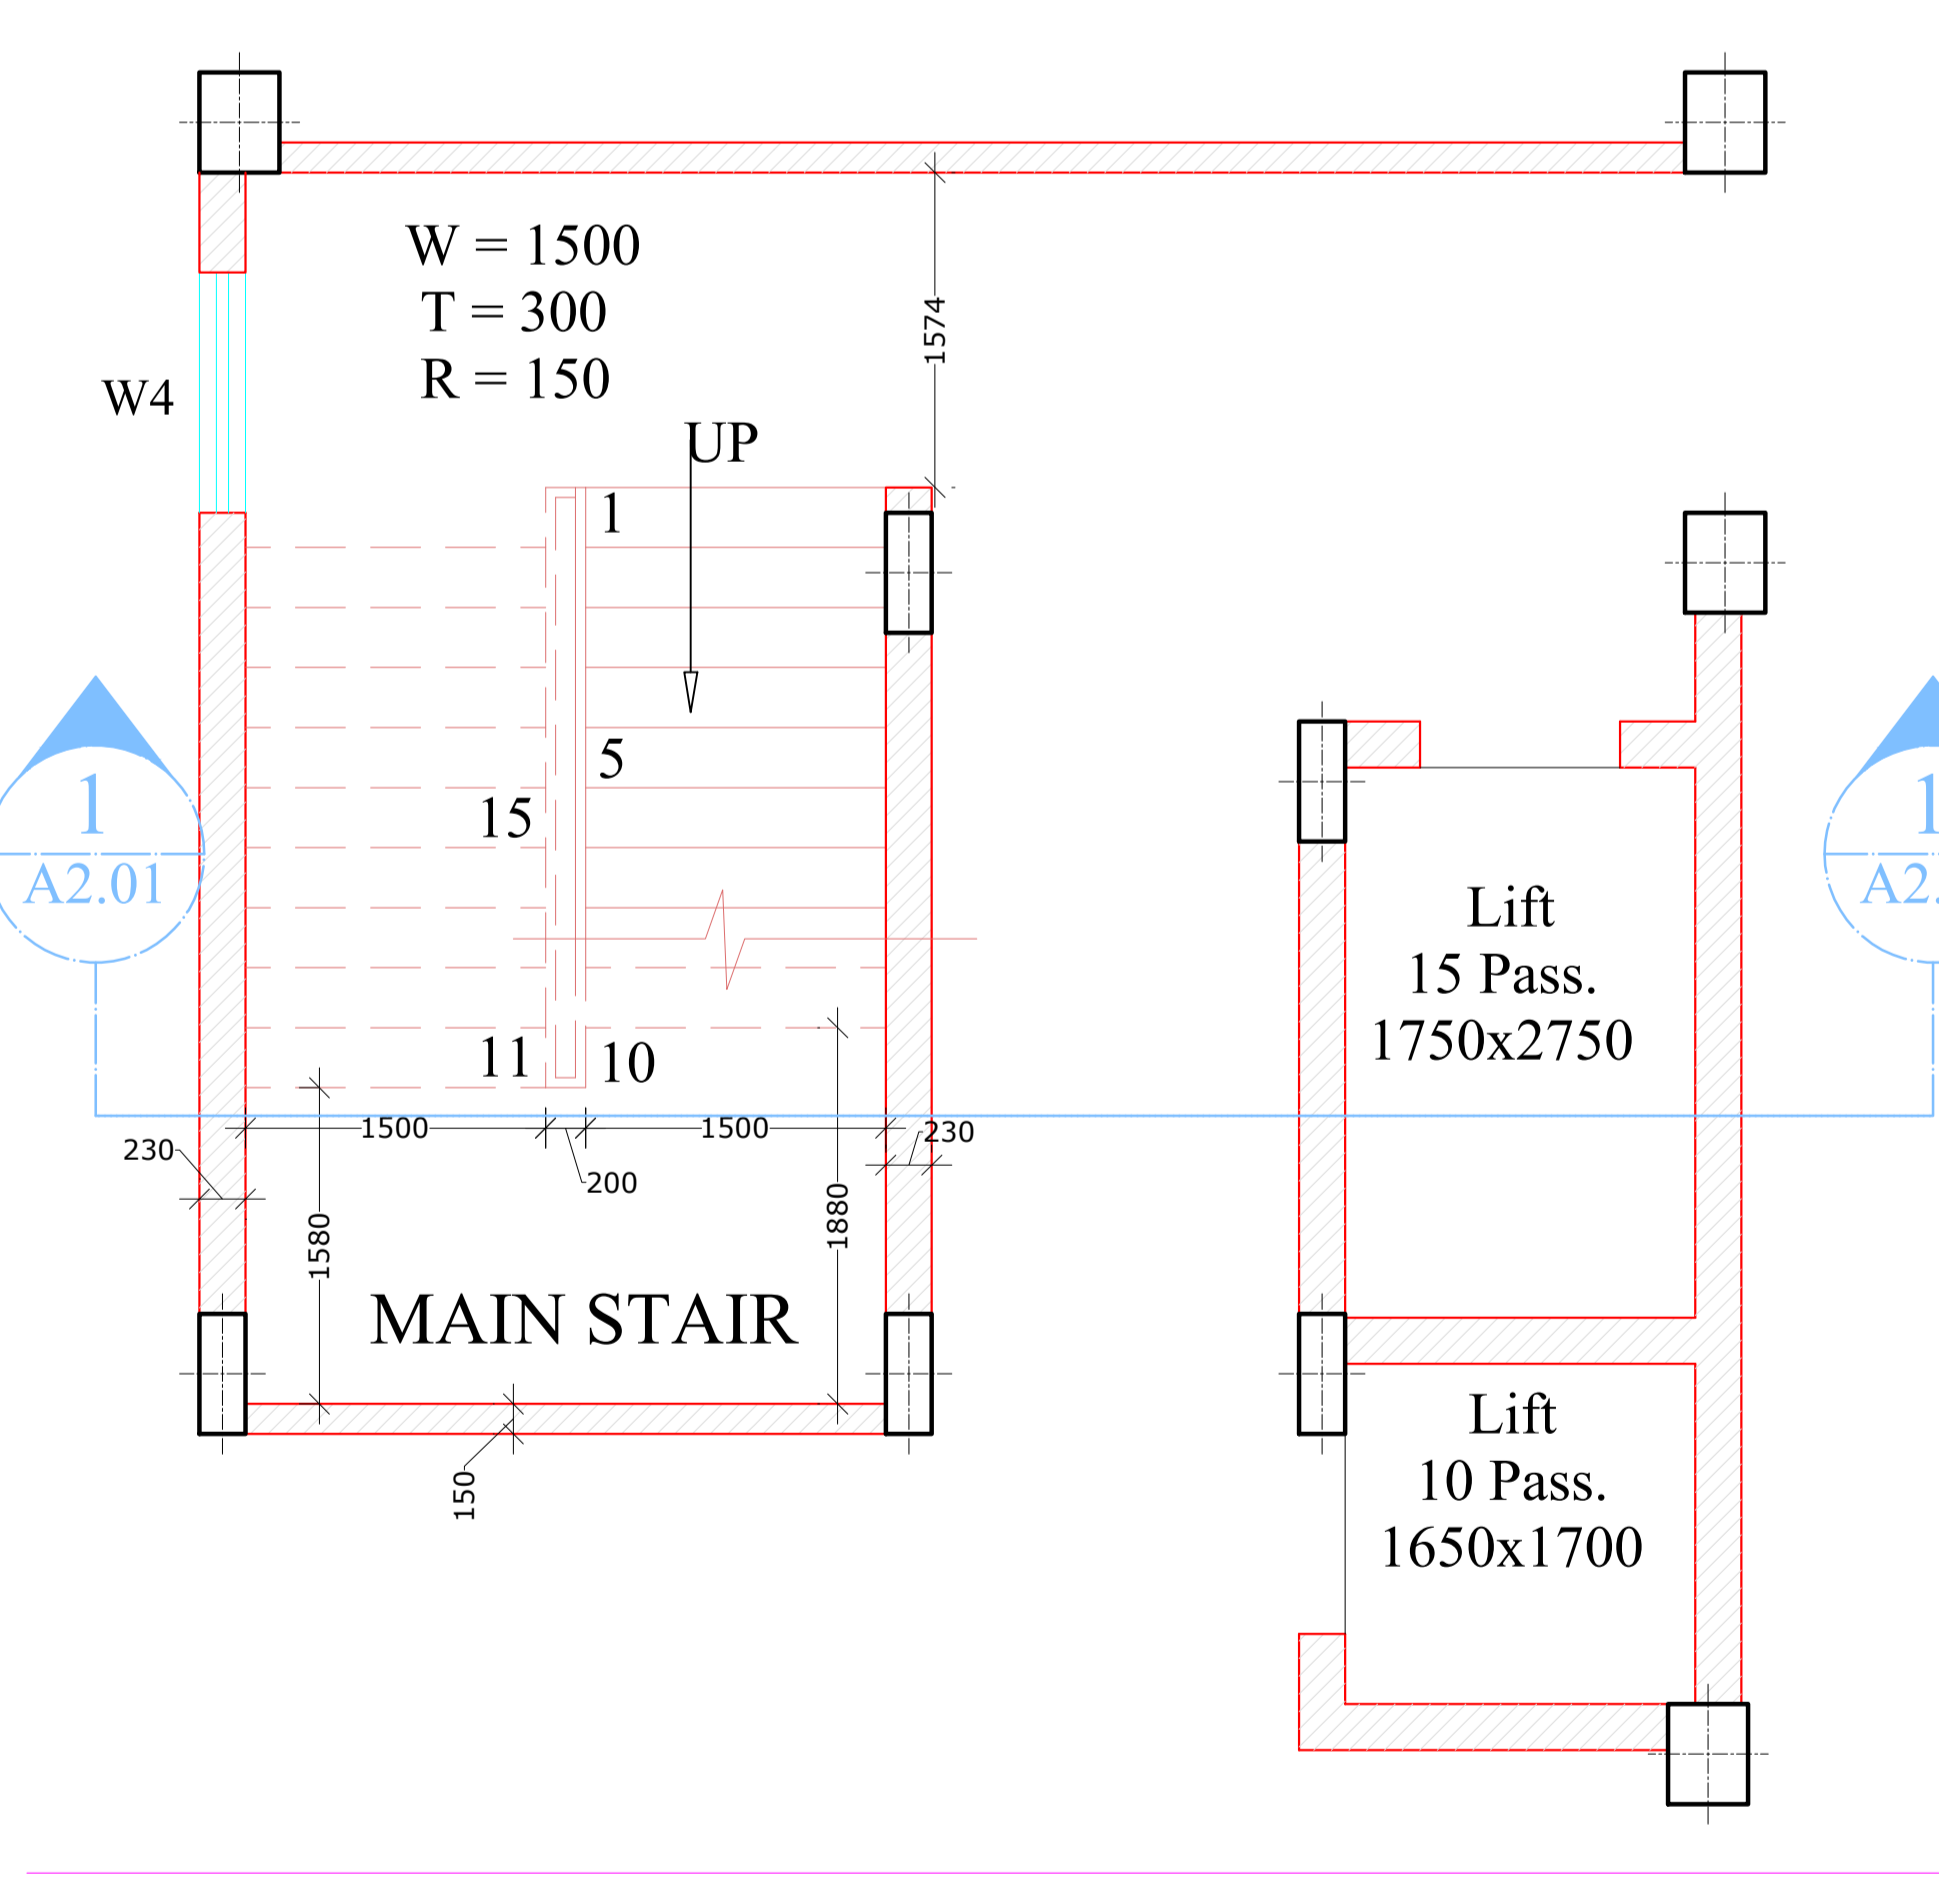

STILT FLOOR PLAN

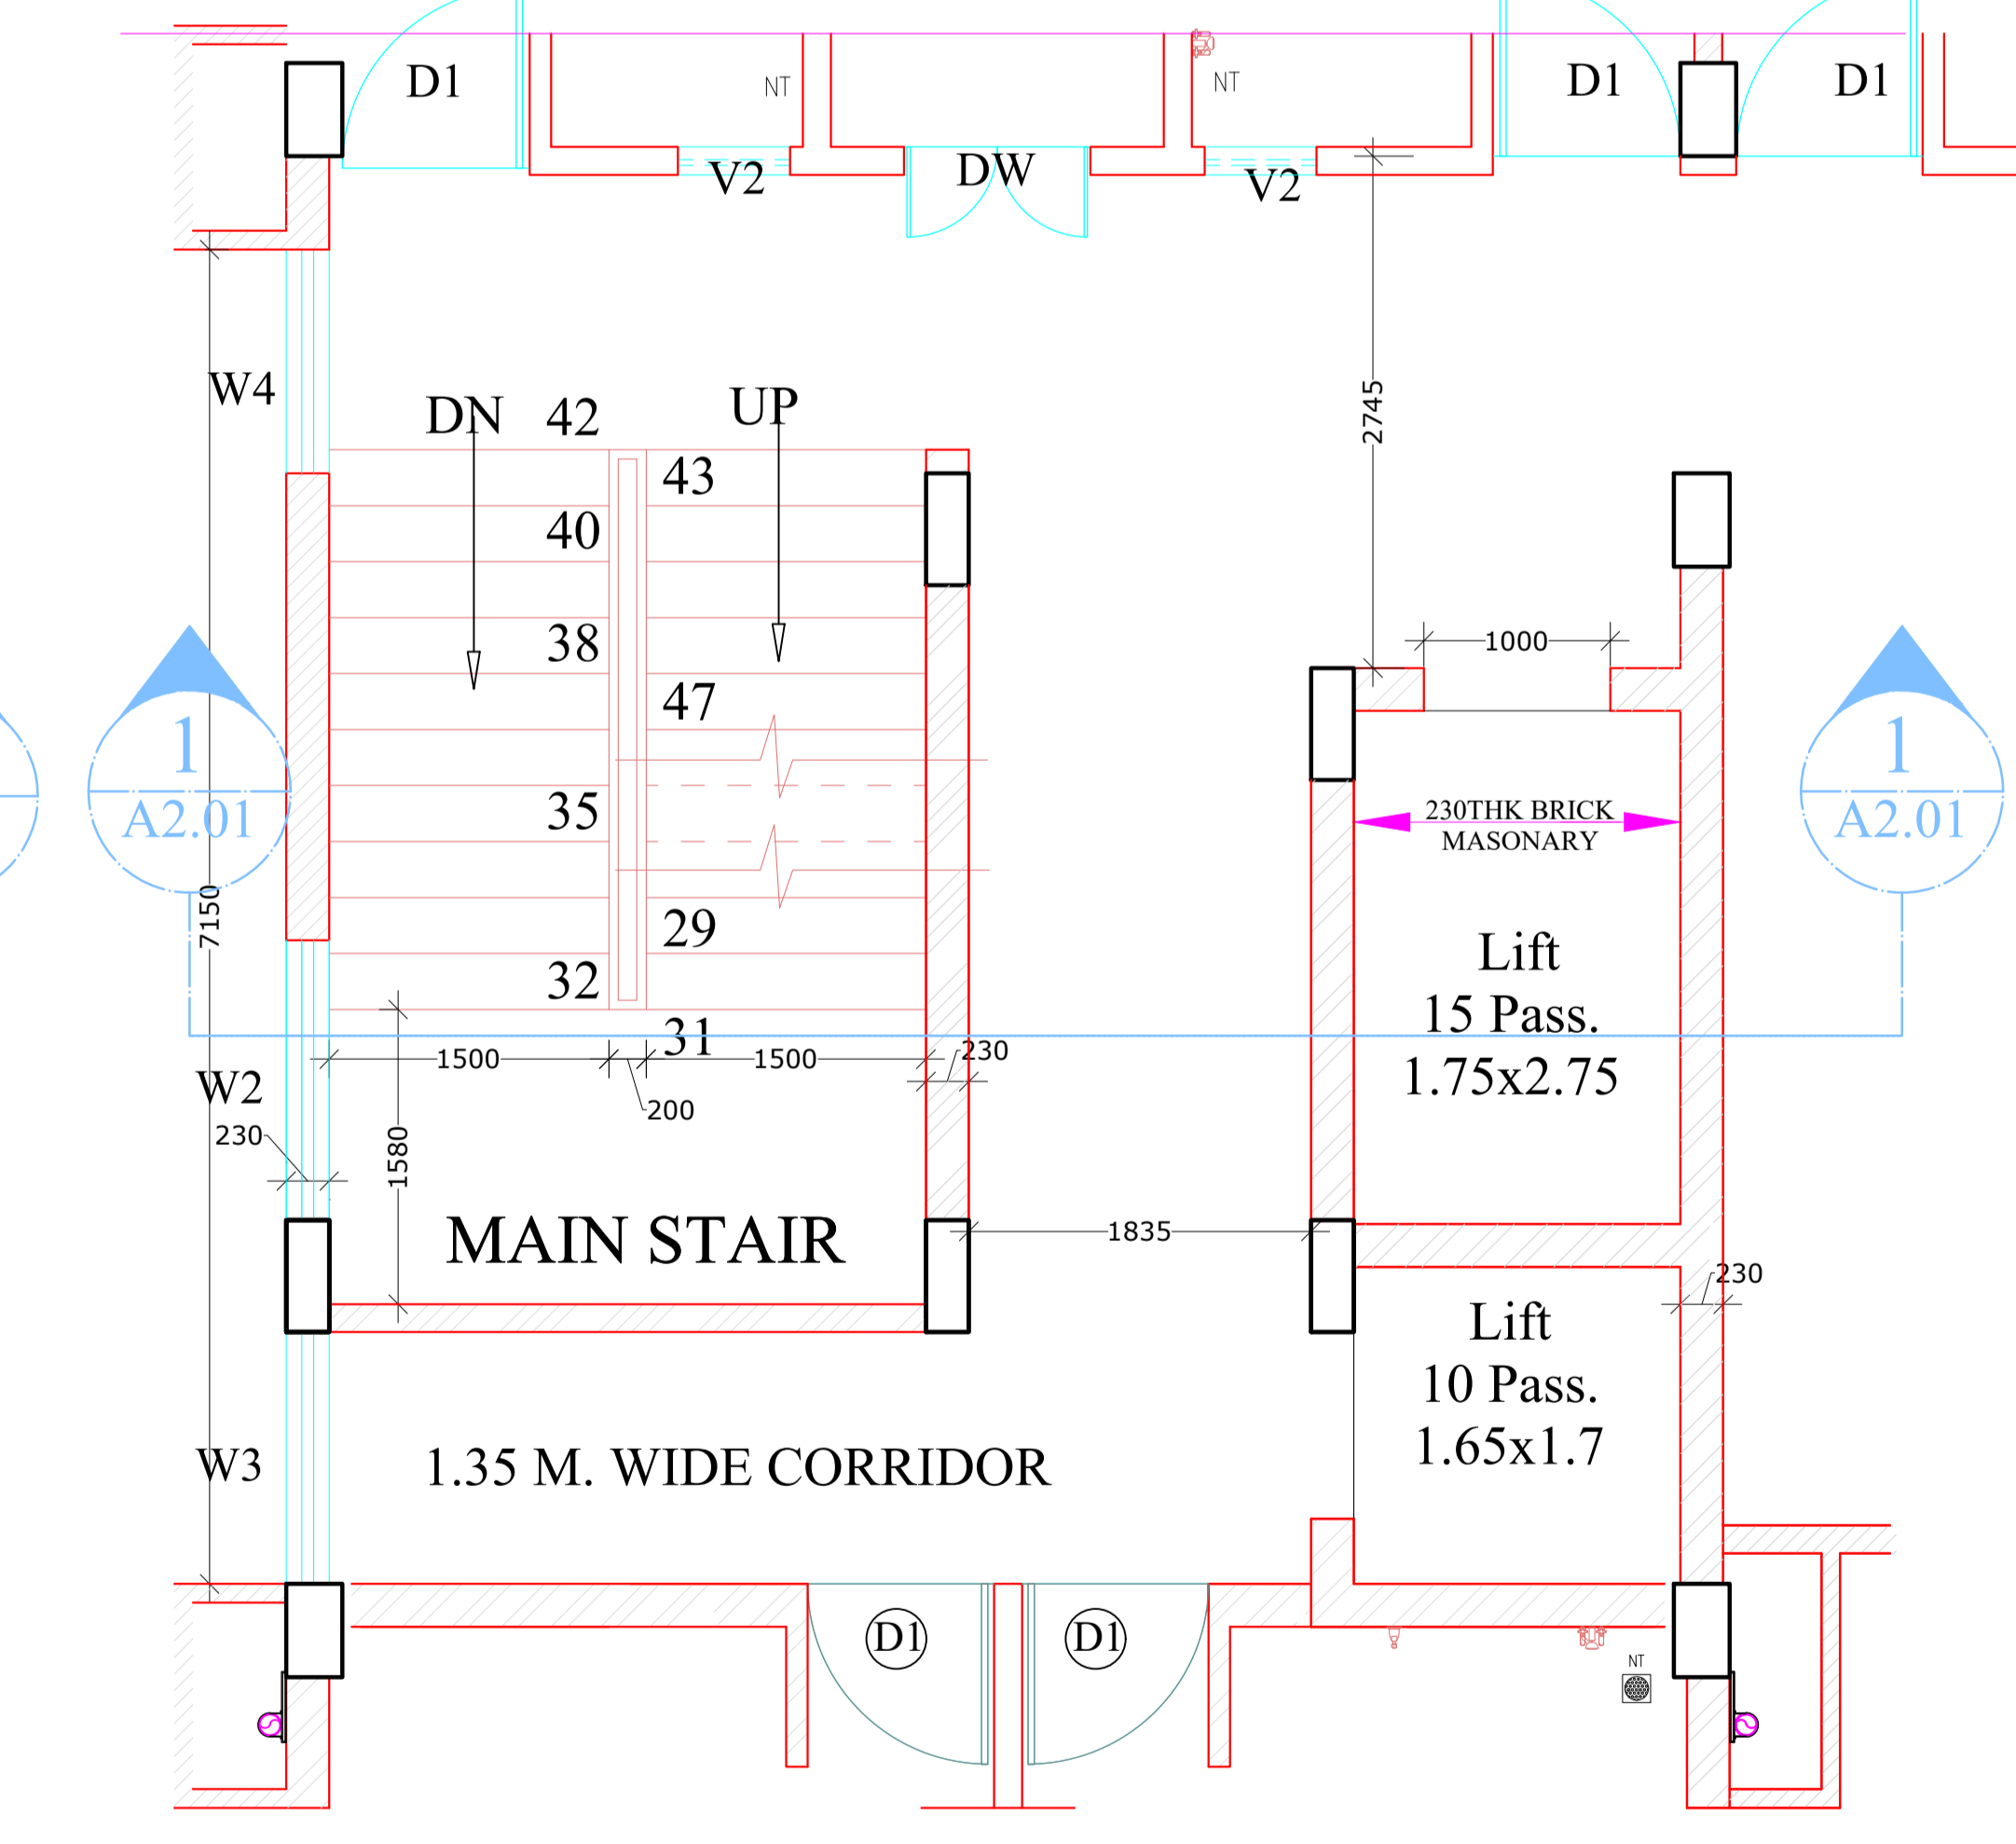

FIFTH FLOOR PLAN

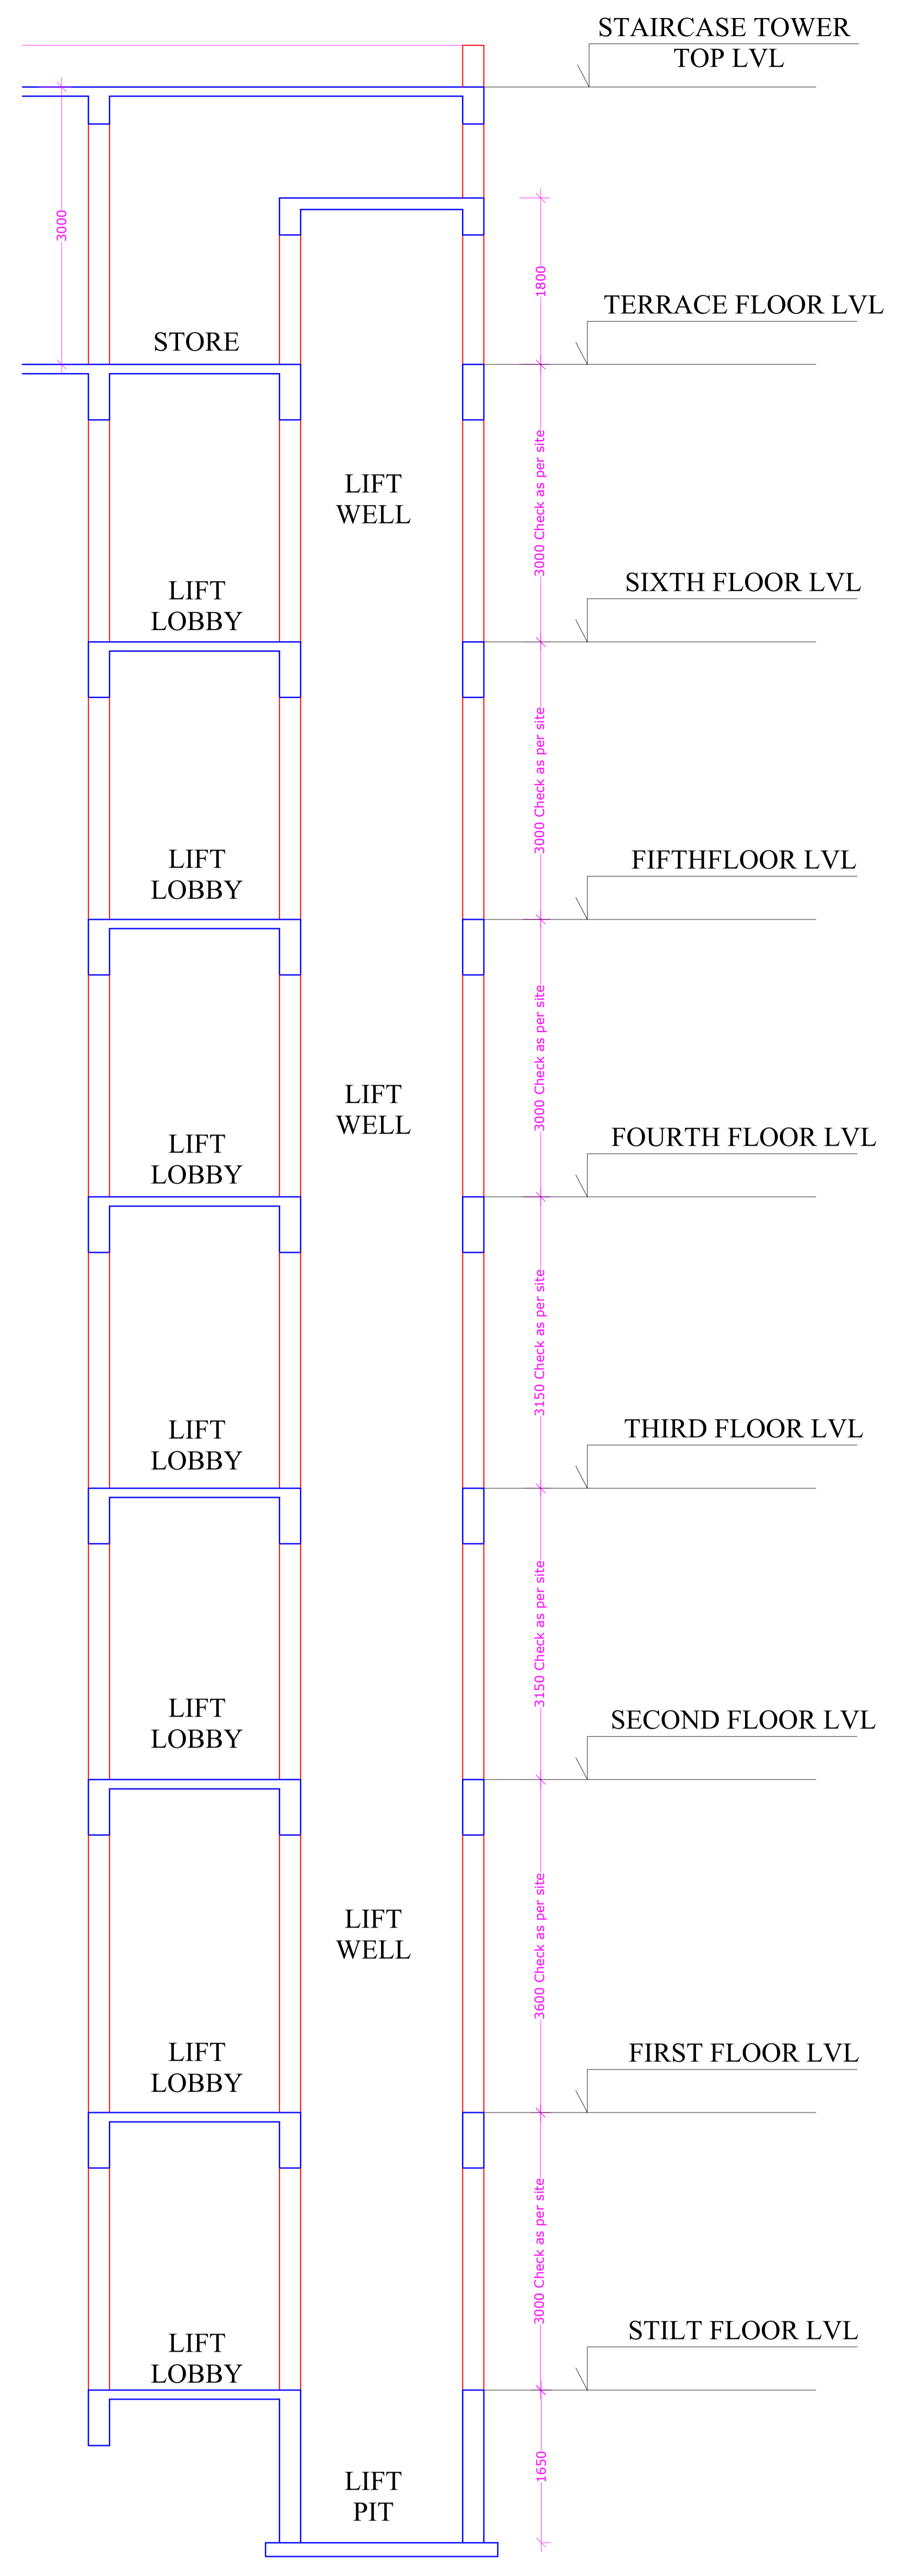

REV	DATE	DISCRIPTION
Space Forum Architects Pvt. Ltd. 114, Arniya Plaza 27/2 Manoramaganj Indore - 452001 Phone: (0731) 2494930, 2494284 e-mail: space4rum@yahoo.co.in		
JOB TITLE		
HOSTEL BUILDING ON PLOT.72-F, SEC 11, REVENUE VILLAGE, KHARGHAR NAVI MUMBAI TALUKA DIST. RAIGAD FOR MAHATMA GANDHI MISSION TRUST		
SHEET TITLE		
LIFT DETAIL		
DEALT BY.		NORTH
CHECKED BY.		
SCALE		
DATE	18.05.2023	
DRG. NO.	A.7.01	