



PANEL-1

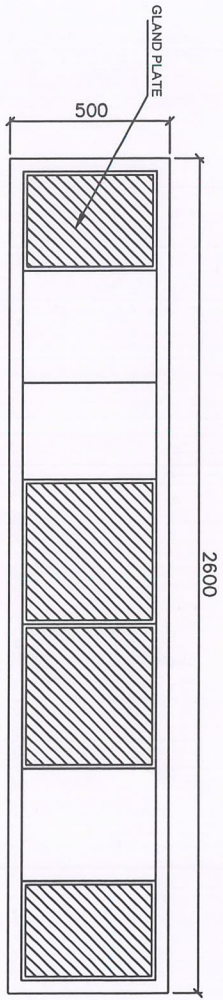


TOP VIEW
2600

*Additional
Multi-functional
meter - All MCCB
Feeders*

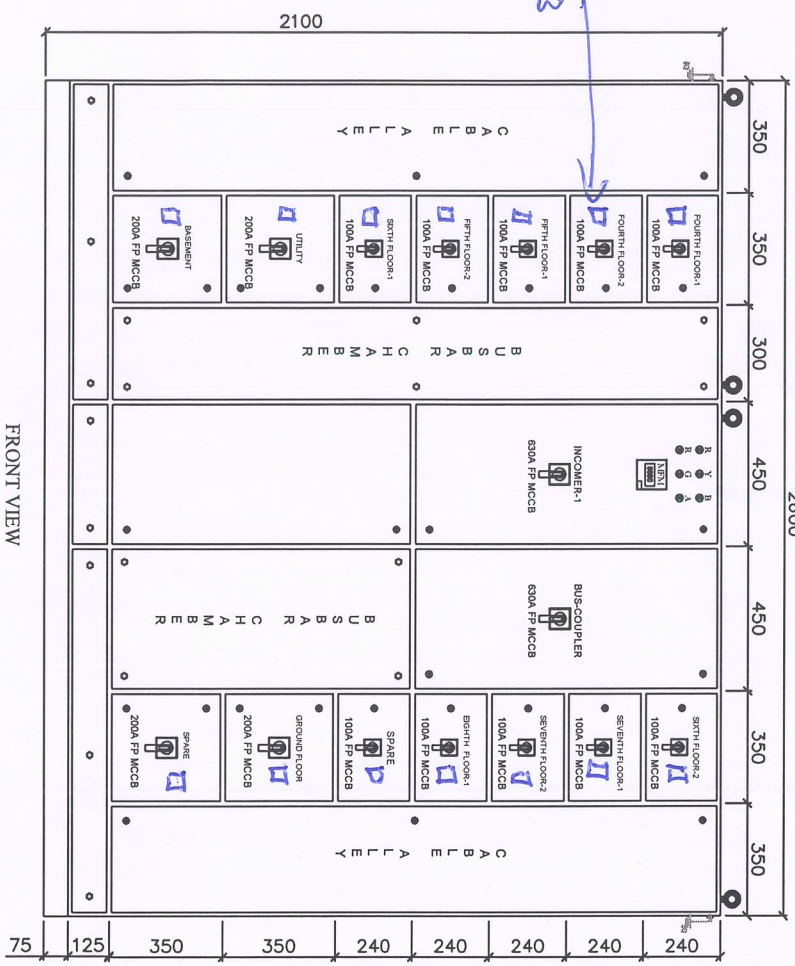

FRONT VIEW

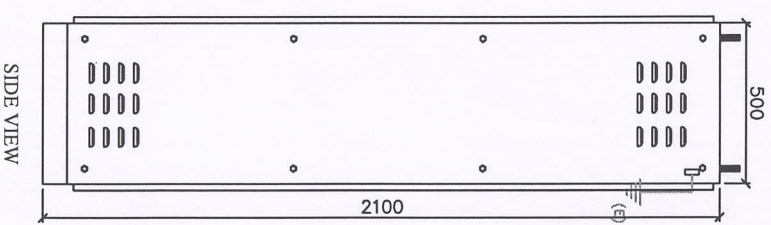

SIDE VIEW

01	AS-PER-COMMENT	HM	AD	29/08	CLIENT	MGM IHS KAMOTHE, NEW MUMBAI
	REVISION	REV. BY (CHKD BY)	DATE	PROJECT	MGM PARKING + HOSTEL BUILDING	
	DRG No. SEPL/MGM/MCC/DI	VD No.	REV. 01	CONTRACTANT	---	
	SHEET No-02 OF 06	DATE-29/08/2023		CONTRACTOR	---	


DRN	CHKD.	DATE	SCALE
HM	AD	29/08/2023	UNIT mm

TITLE
GA FOR MAIN PANEL-1

Shivam Electricals Pvt. Ltd.
B-11, OSHIYA MATAJI COMPOUND RETRI BRINDER ROAD, PIPELINE, KATHER, BHIVWANDI
THANE-421 302, MAHARASHTRA, INDIA. Email: sales@shivamelectricals.com

6

SLD FOR PANEL-1

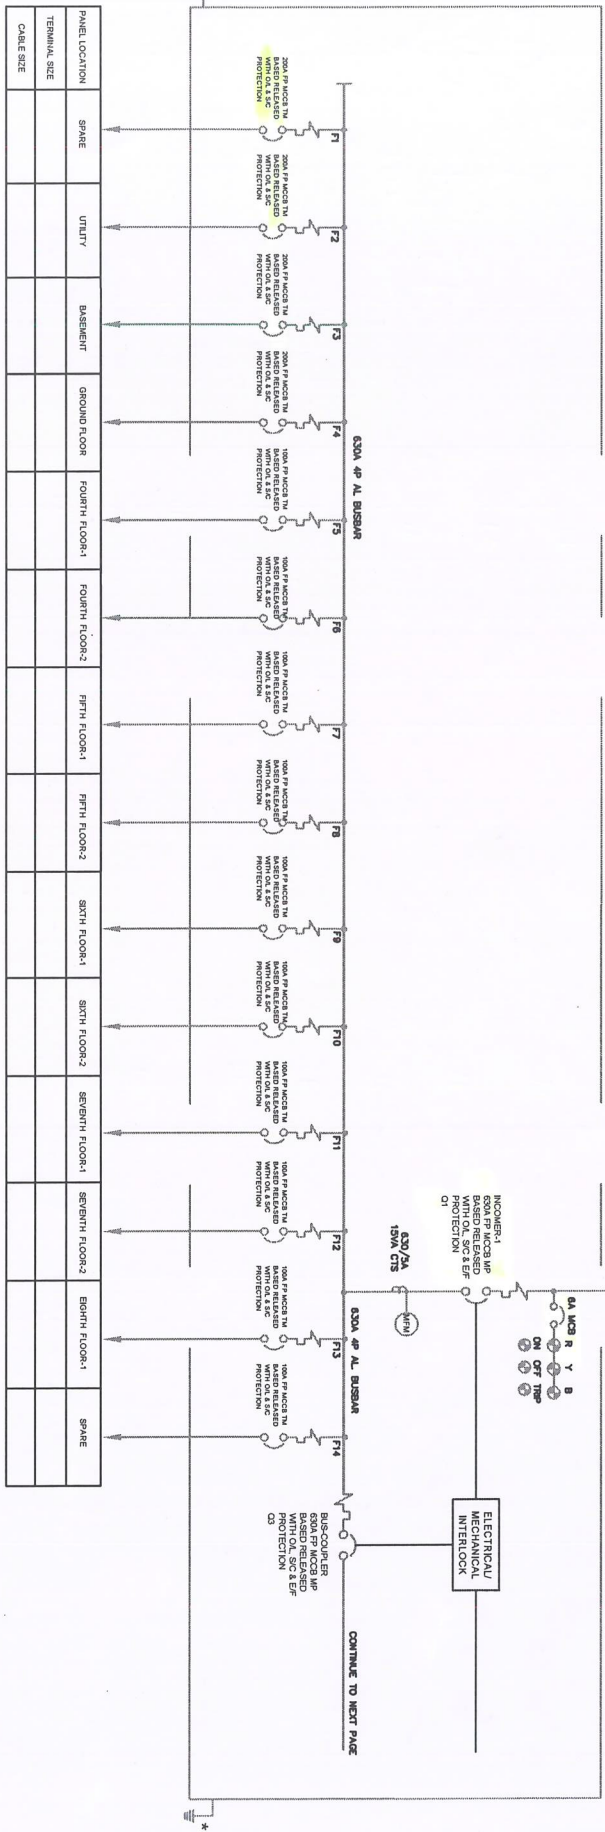

INCOMER-1
315V, 3PH, 50Hz, AC SUPPLY
FROM PCC MAIN PANEL

INCOMER-1
630A 4P MCCB WITH OL, SIC & E/F PROTECTION

ELECTRICAL INTERLOCK

PANEL LOCATION	SPARE	UTILITY	BASEMENT	GROUND FLOOR	FOURTH FLOOR-1	FOURTH FLOOR-2	FIFTH FLOOR-1	FIFTH FLOOR-2	SIXTH FLOOR-1	SIXTH FLOOR-2	SEVENTH FLOOR-1	SEVENTH FLOOR-2	EIGHTH FLOOR-1	SPARE
TERMINAL SIZE														
CABLE SIZE														

REV. 01	AS-PER-COMMENT	HM	AD	29/08	CLIENT	MGM IHS KAMOTHE, NEW MUMBAI	DRN	CHKD.	AD	29/08/2023	SCALE	UNIT mm
REV.	REVISION	REV. BY	CHKD BY	DATE	PROJECT	MGM PARKING + HOSTEL BUILDING	TITLE					
DRG No.	SEPL/MGM/MCC/D1	VD No.			CONSULTANT	---	SLD FOR MAIN PANEL -1					
SHEET No-04 OF 06	DATE-29/08/2023	REV.	01		CONTRACTOR	---						

Shivam Electricals Pvt. Ltd.
B-11, OSIYA, MA-TAJI COMPOUND, BETHI BUNDER, ROAD, APPELINE, KATHER, BHIVANDI
THANE-421 502, MAHARASHTRA, INDIA. Email: shivamelectricals@gmail.com

Handwritten mark resembling a stylized 'L' or '7'.

Handwritten mark resembling a stylized 'L' or '7'.