
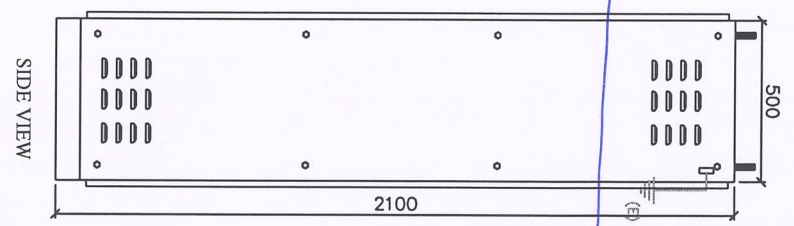
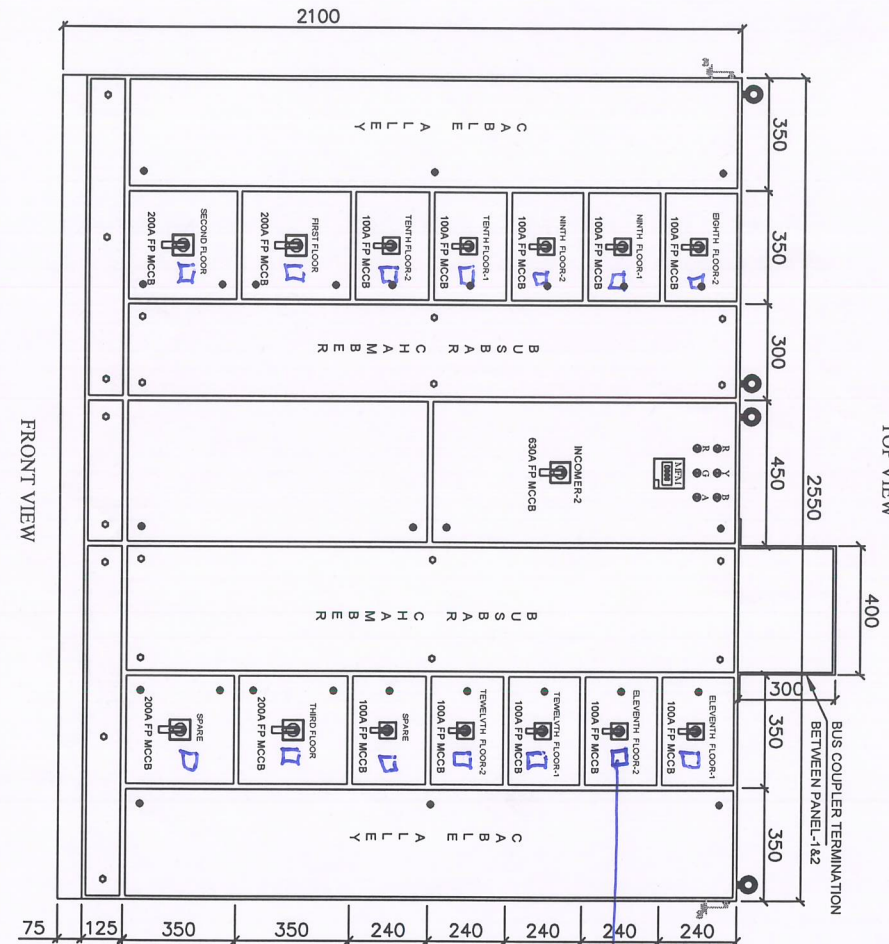


*Addismed
Multi functional
meter All
meter feeders*

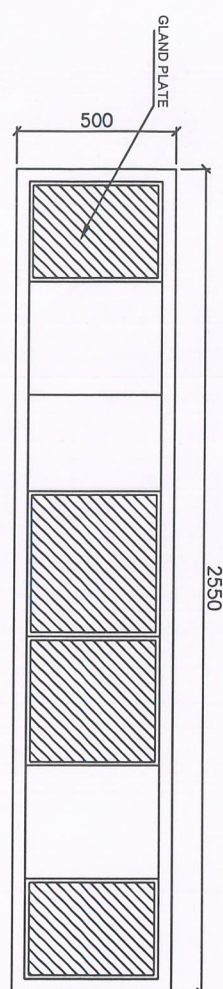

PANEL-2


*MEM
Location*

CLIENT		MGM IHS KAMOTHE, NEW MUMBAI	
PROJECT		MGM PARKING + HOSTEL BUILDING	
CONSULTANT		---	
CONTRACTOR		---	
DRN	CHKD.	DATE	SCALE
HM	AD	29/08/2023	UNIT mm
TITLE			
GA FOR MAIN PANEL-2			
B-11, OSHIYA MATYAJI CONPOUND RETRI BUNDER ROAD, PIPELINE KALHER BHIVANDI THANE-421 302 MAHARASTRA, MUMBAI, INDIA. Email: sales@shivam-electricals.com			



SLD FOR PANEL-2

INCOMER-2
315V, 3PH, 50HZ, AC SUPPLY
FROM PCC MAIN PANEL

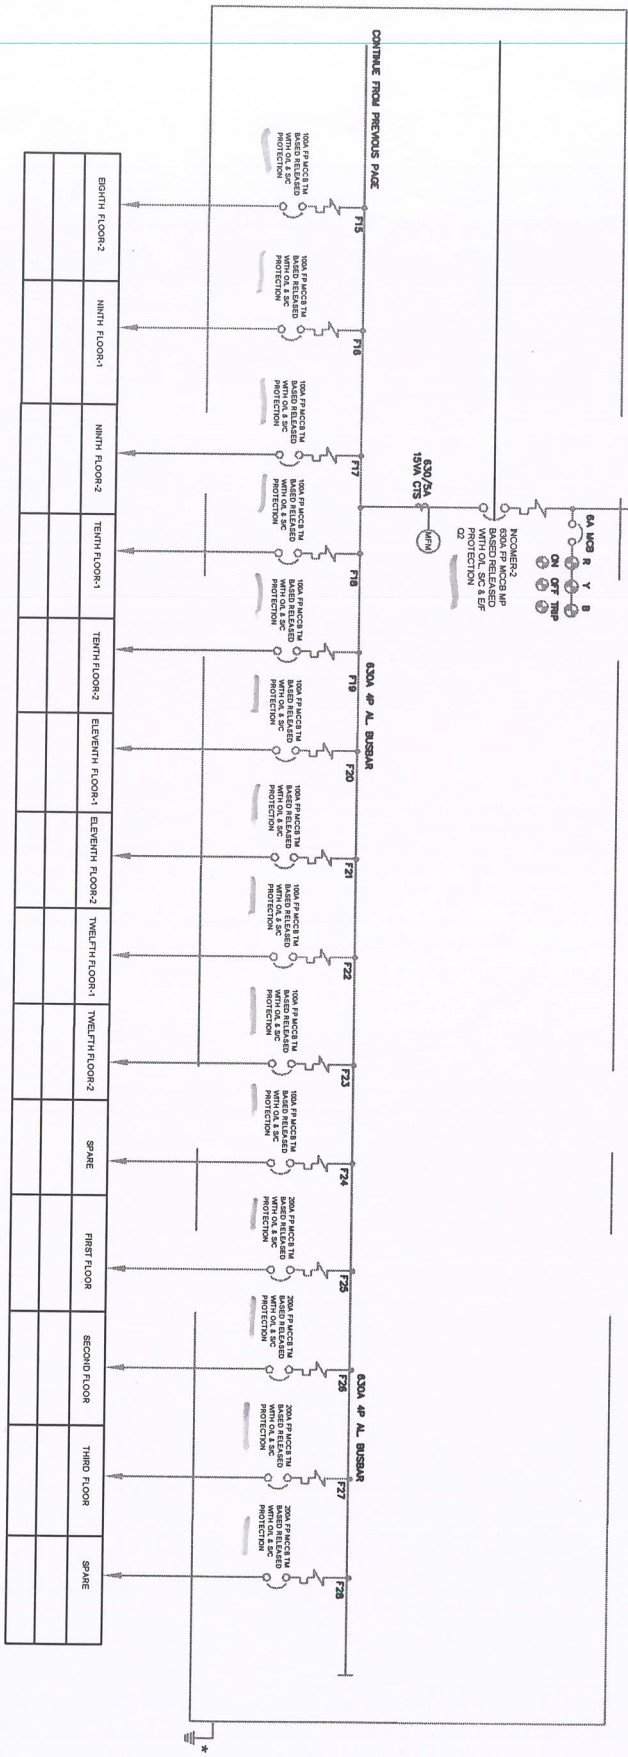

REV.	REVISION	REV. BY (CHKD BY)	DATE	CLIENT	MGM IHS KAMOTHE, NEW MUMBAI
01	AS-PER-COMMENT	HM	AD	29/08	PROJECT
	DRG No. SEPL/MGM/MCC/DI	V.D. No.			MGM PARKING + HOSTEL BUILDING
					CONSULTANT
					CONTRACTOR

DRN	CHKD	DATE	SCALE
HM	AD	29/08/2023	UNIT mm

TITLE
SLD FOR MAIN PANEL-2

B-11, OSHIYA MATIYAI COMPOUND RETHI BUNDER ROAD, PIPELINE KALHER, BHIVANDI
THANE-421 302, MAHARASHTRA, MUMBAI, INDIA. Email: sales@shivamelectricals.com

Shivam
Electricals Pvt. Ltd.

2

2