




ELEVATION

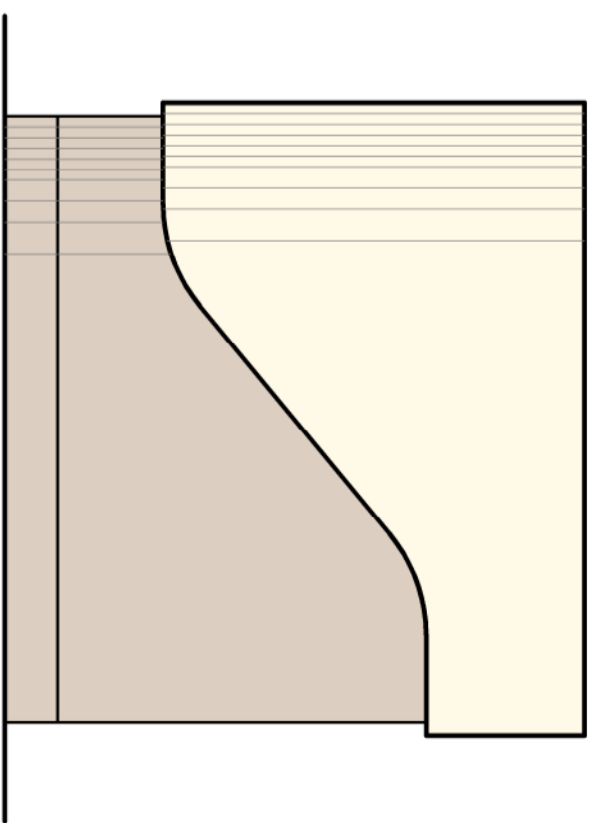

SIDE ELEVATION

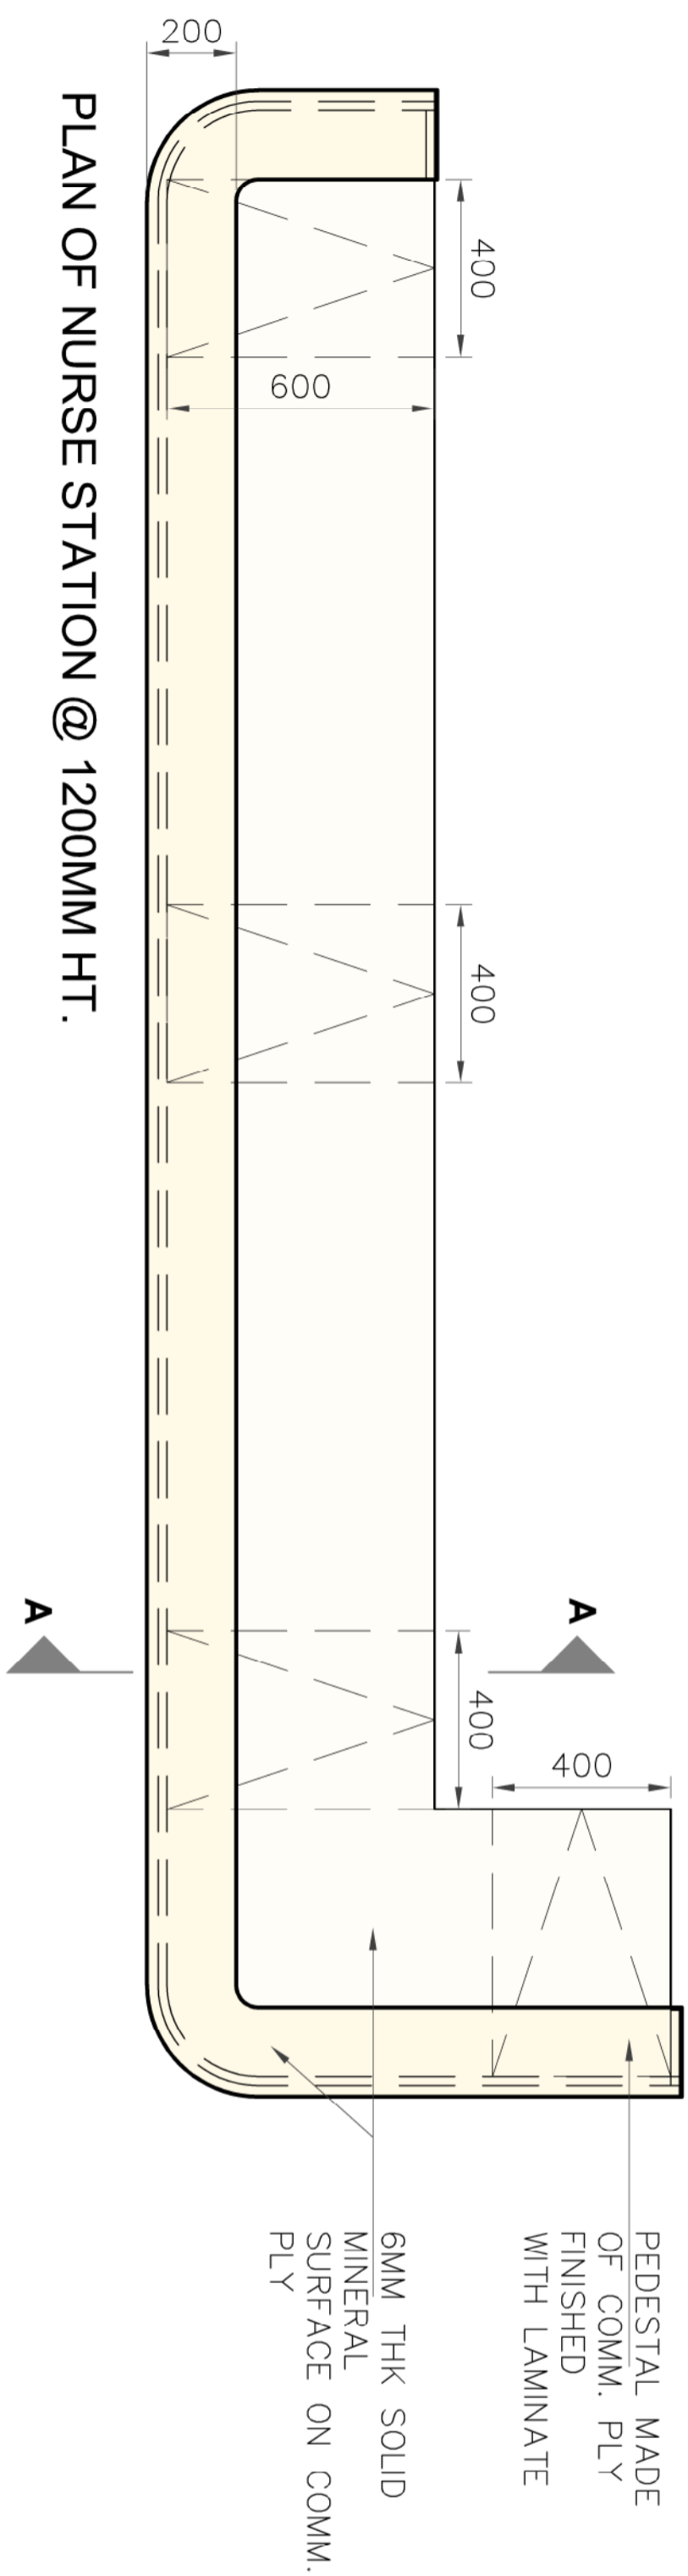

PLAN OF NURSE STATION @ 1200MM HT.

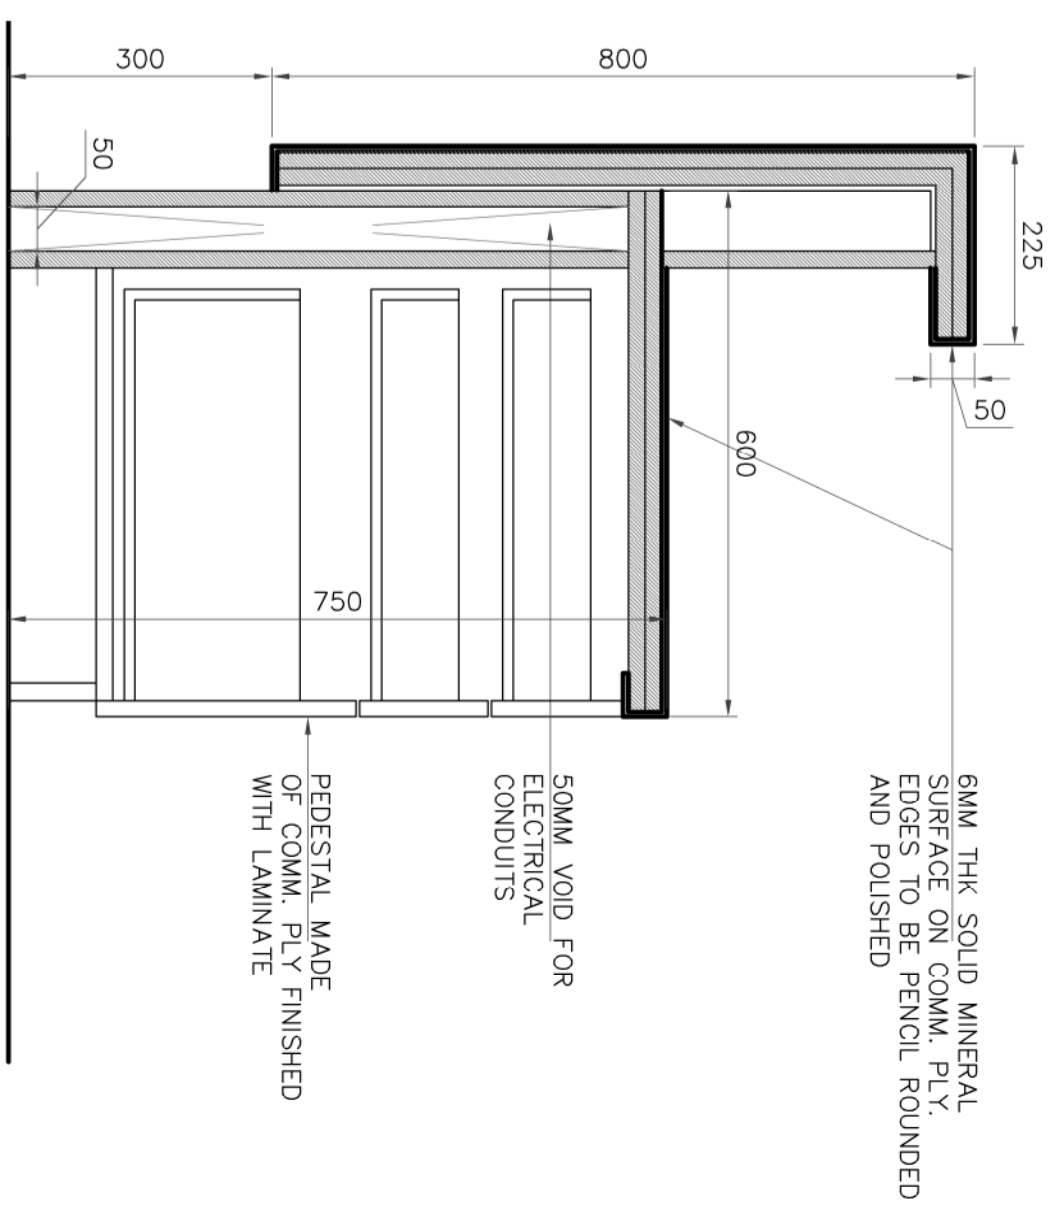

SECTION AA

REVISIONS		NO.	DATE	DESCRIPTION

PROJECT	MGM HOSPITAL & RESEARCH CENTRE
DESIGN & PROJECT ADVISORY SERVICES AT	MGM Hospital, Sarnada.
DRAWING NO.	CF-14
SCALE	AS SHOWN
DATE	1/25
PROJECT NO.	
DESIGNER'S STATUS	
DATE	

DESIGNED BY	TP	CHECKED BY	
DRAWN BY		PROJECT NO.	
DATE		DESIGNER'S STATUS	
		DATE	

HOSPITAL PLANNERS	<b>HOSMAC</b>
PERFECTING HEALTHCARE	
PW	TENDER DRAWING